

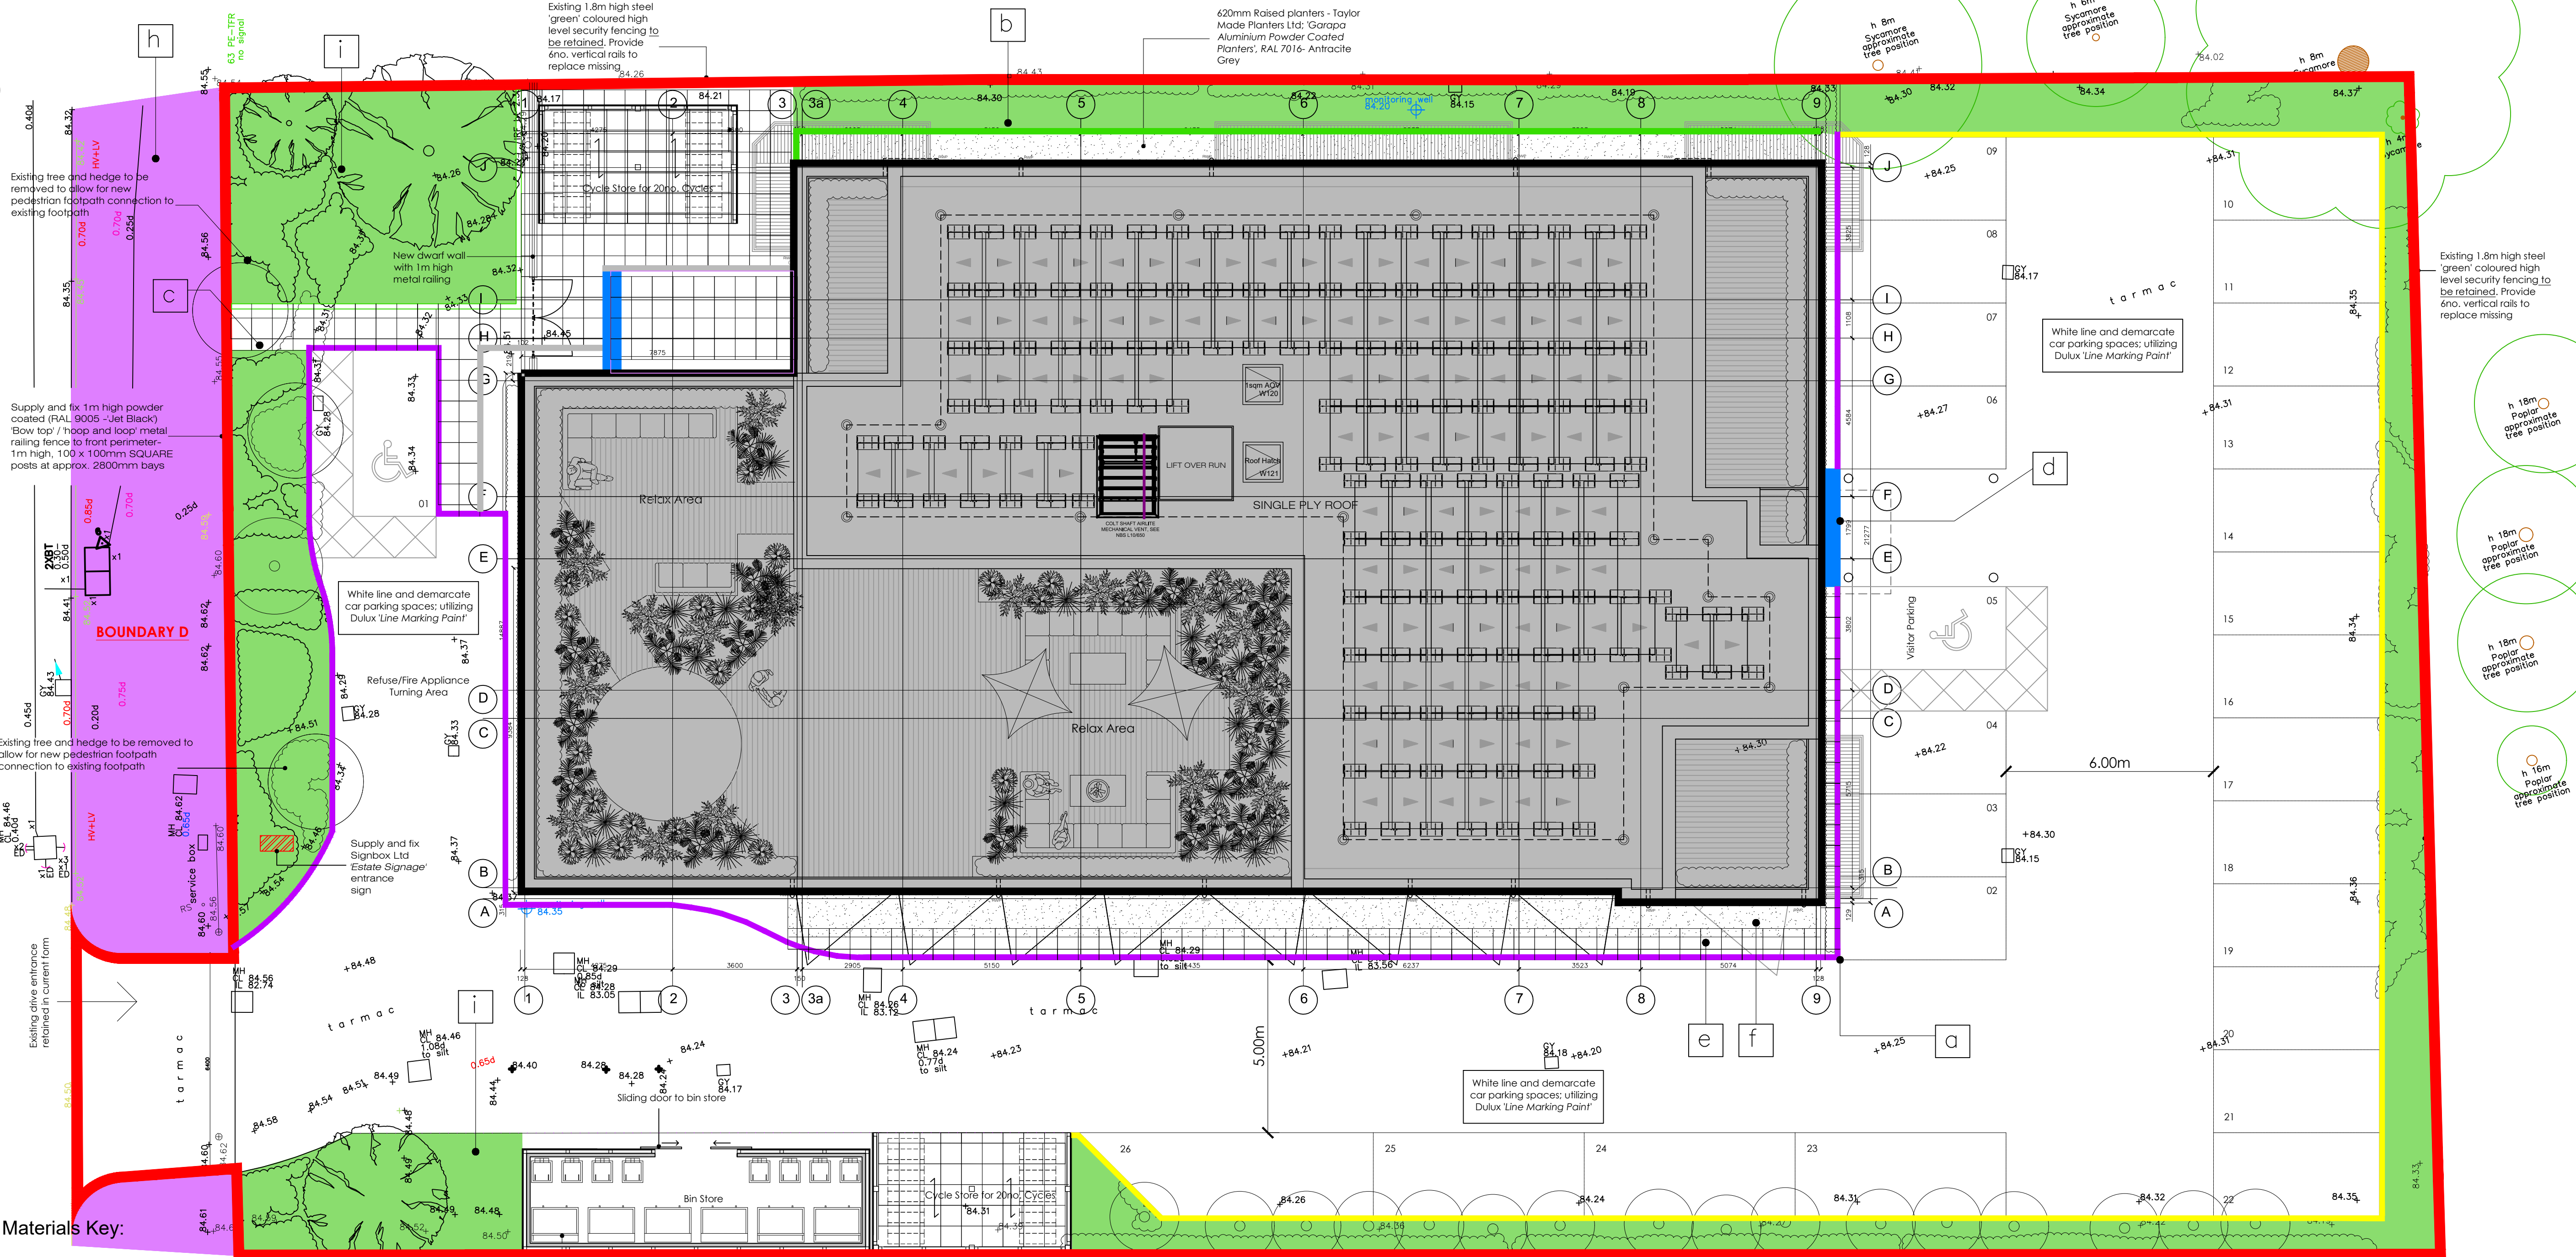
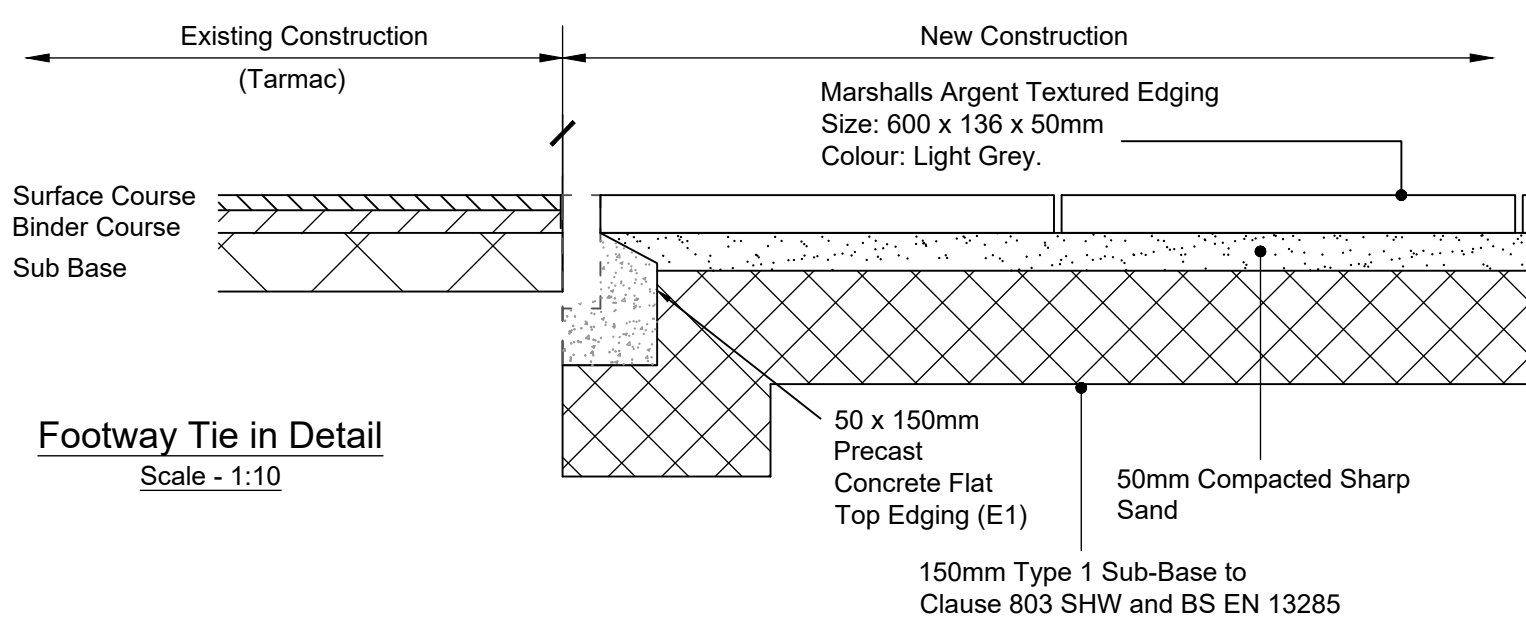


BROADWATER ROAD
tarmac

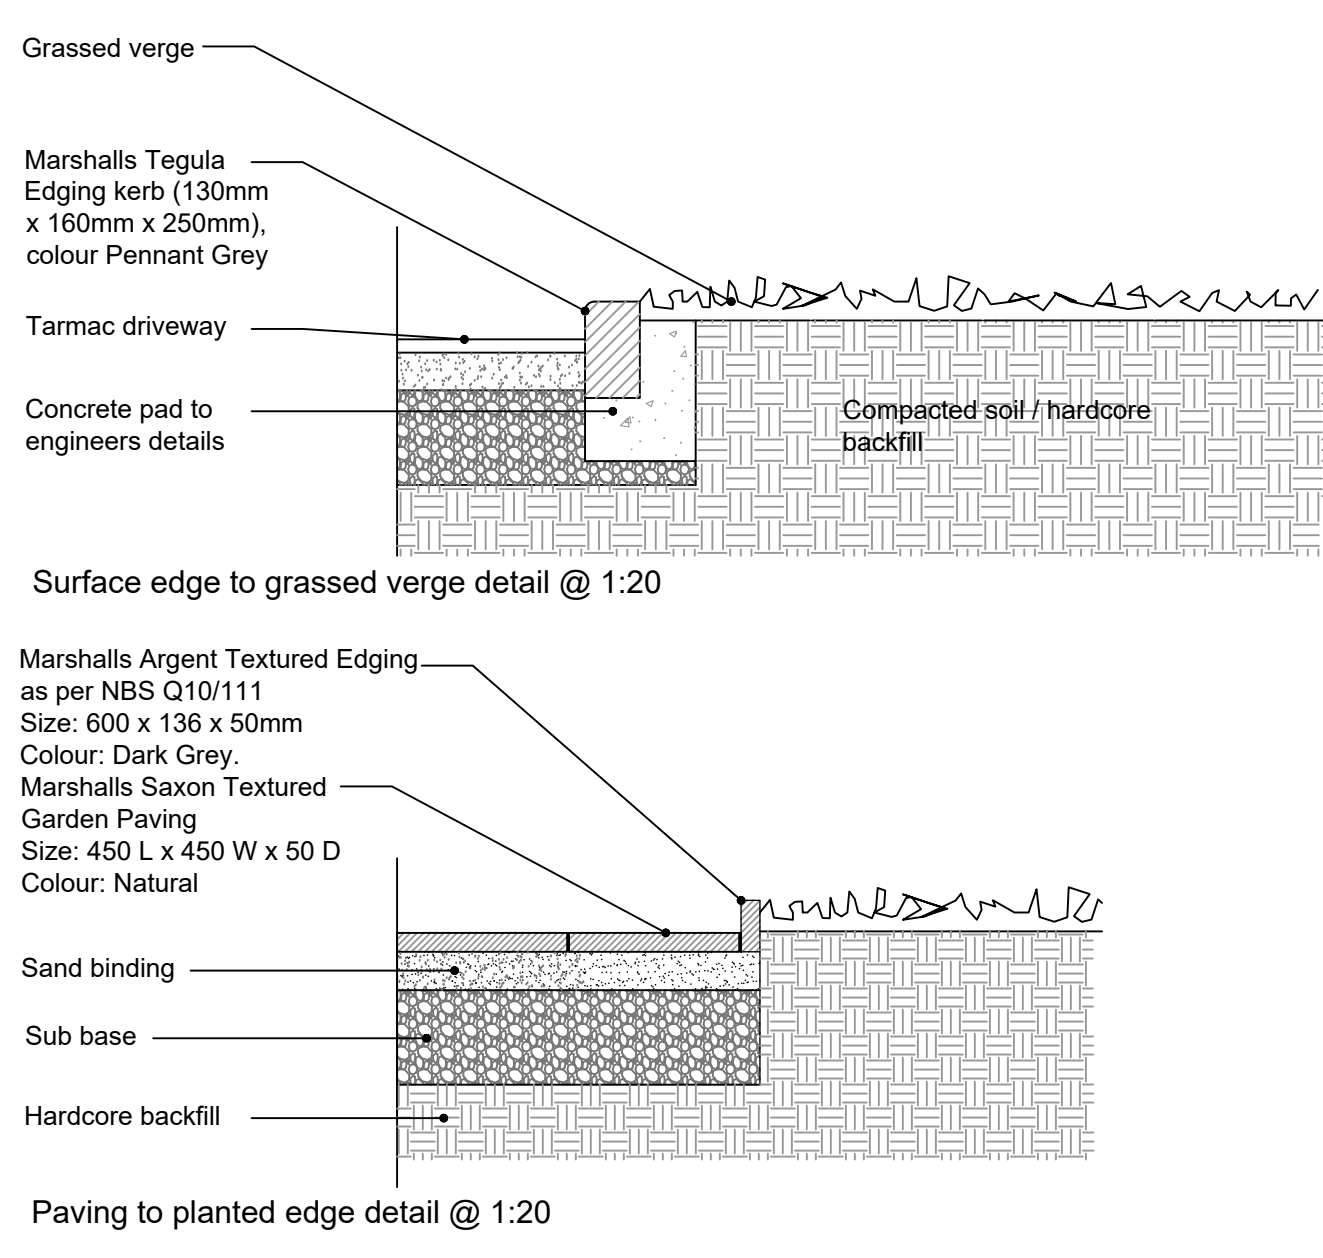


Materials Key:

- a** Surface edging:
Marshalls Tegula Edging with 45 degree splay
Size: 130 x 160 x 250mm
Colour: Pennant Grey.
- b** Kerb edging to raised planters:
Marshalls Argent Textured Edging
Size: 600 X 136 X 50mm
Colour: dark grey.
- c** Kerb to pavement edging:
Marshalls Argent Textured Edging
Size: 600 x 136 x 50mm
Colour: Light Grey.
- d** ACO HexDrain Threshold Drain (with silver aluminum grating)
- e** Pedestrian Access Footpath Paving:
Marshalls Saxon Textured Garden Paving
Size: 450 L x 450 W x 50 D
Colour: Natural
- f** Aluminium raised planters
- g** Existing kerb edge
- h** Purple hatch denotes public footpath
- i** Grassed verges

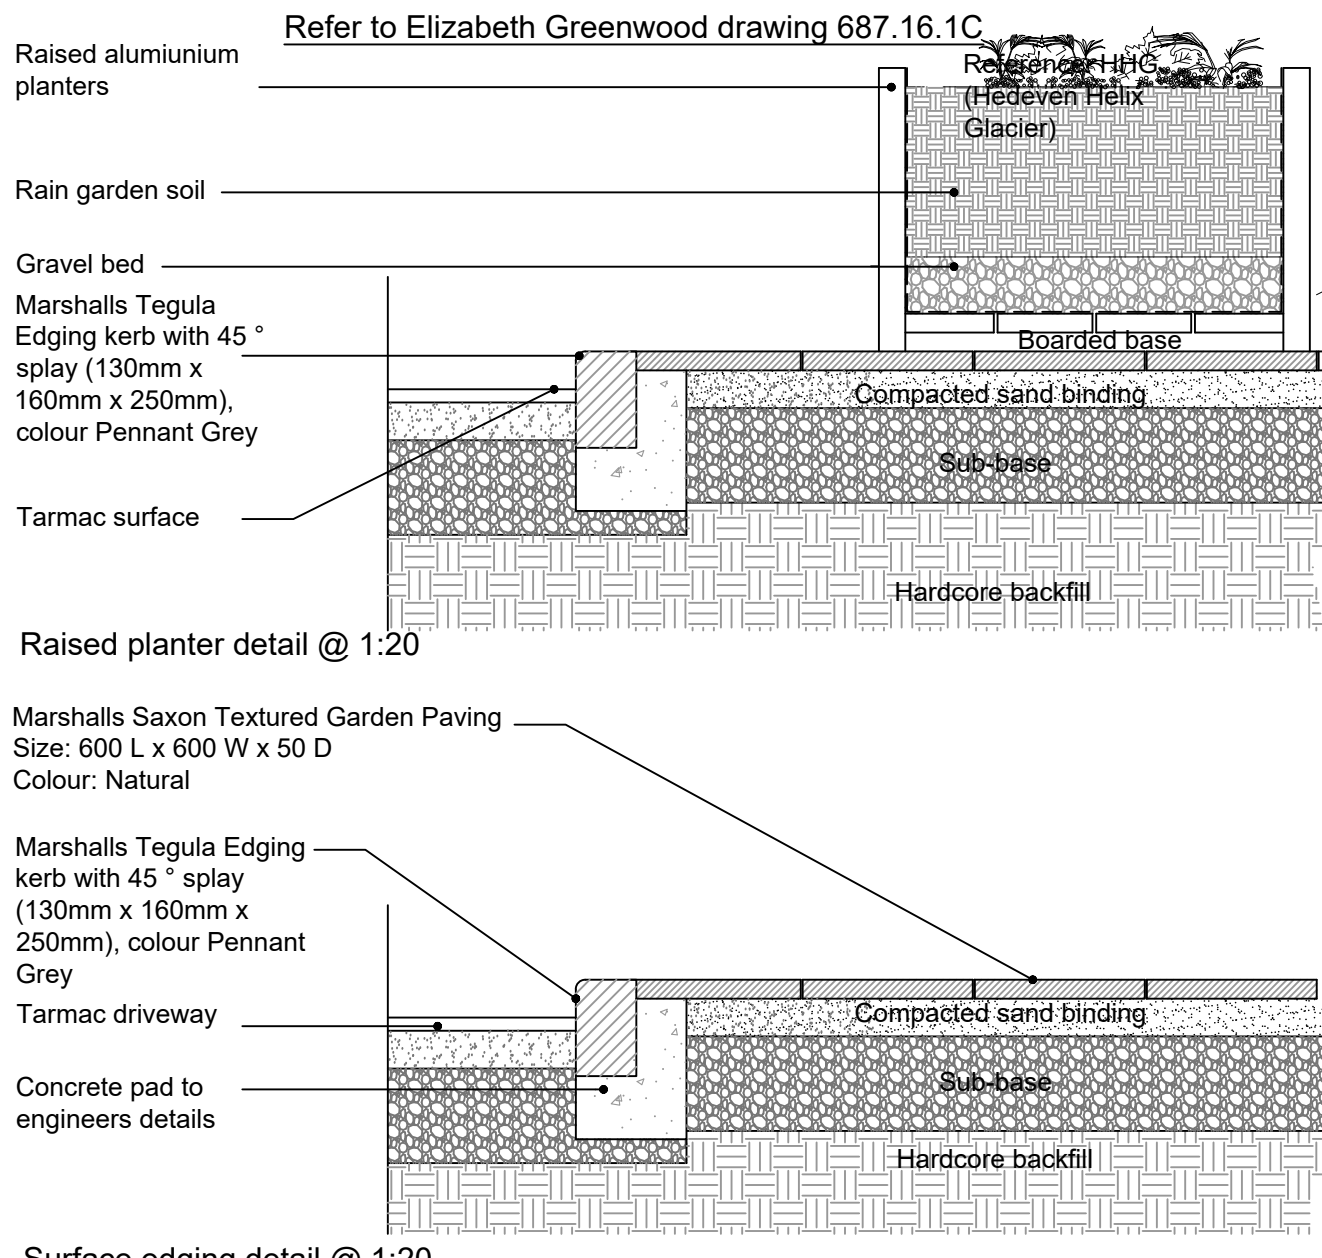

New pedestrian footway to public footpath in North West corner

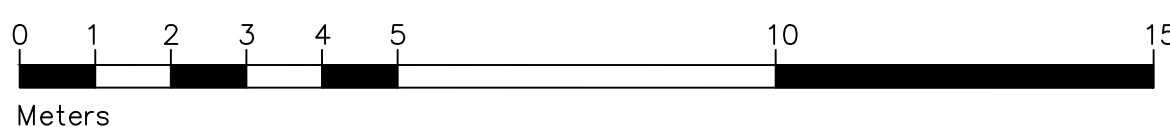

drawing stage

PLANNING

Briffa Phillips

Architecture Design Planning Consultants Project Management

18-21 Holywell Hill, St Albans
Herts AL1 1EJ
Tel. 01727 840567
Fax. 01727 731671
www.briffaphillips.com
info@briffaphillips.com

project title

37 BROADWATER ROAD
WELWYN GARDEN CITY

drawing title

PEDESTRIAN ACCESS DETAILS
& EXTERNAL WORKS

scale

1:100@A1

job architect

MB

drawn

CH

checked

MB

date

19.01.21

project no.

1583

drawing no.

250

revision