
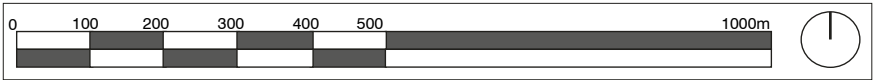
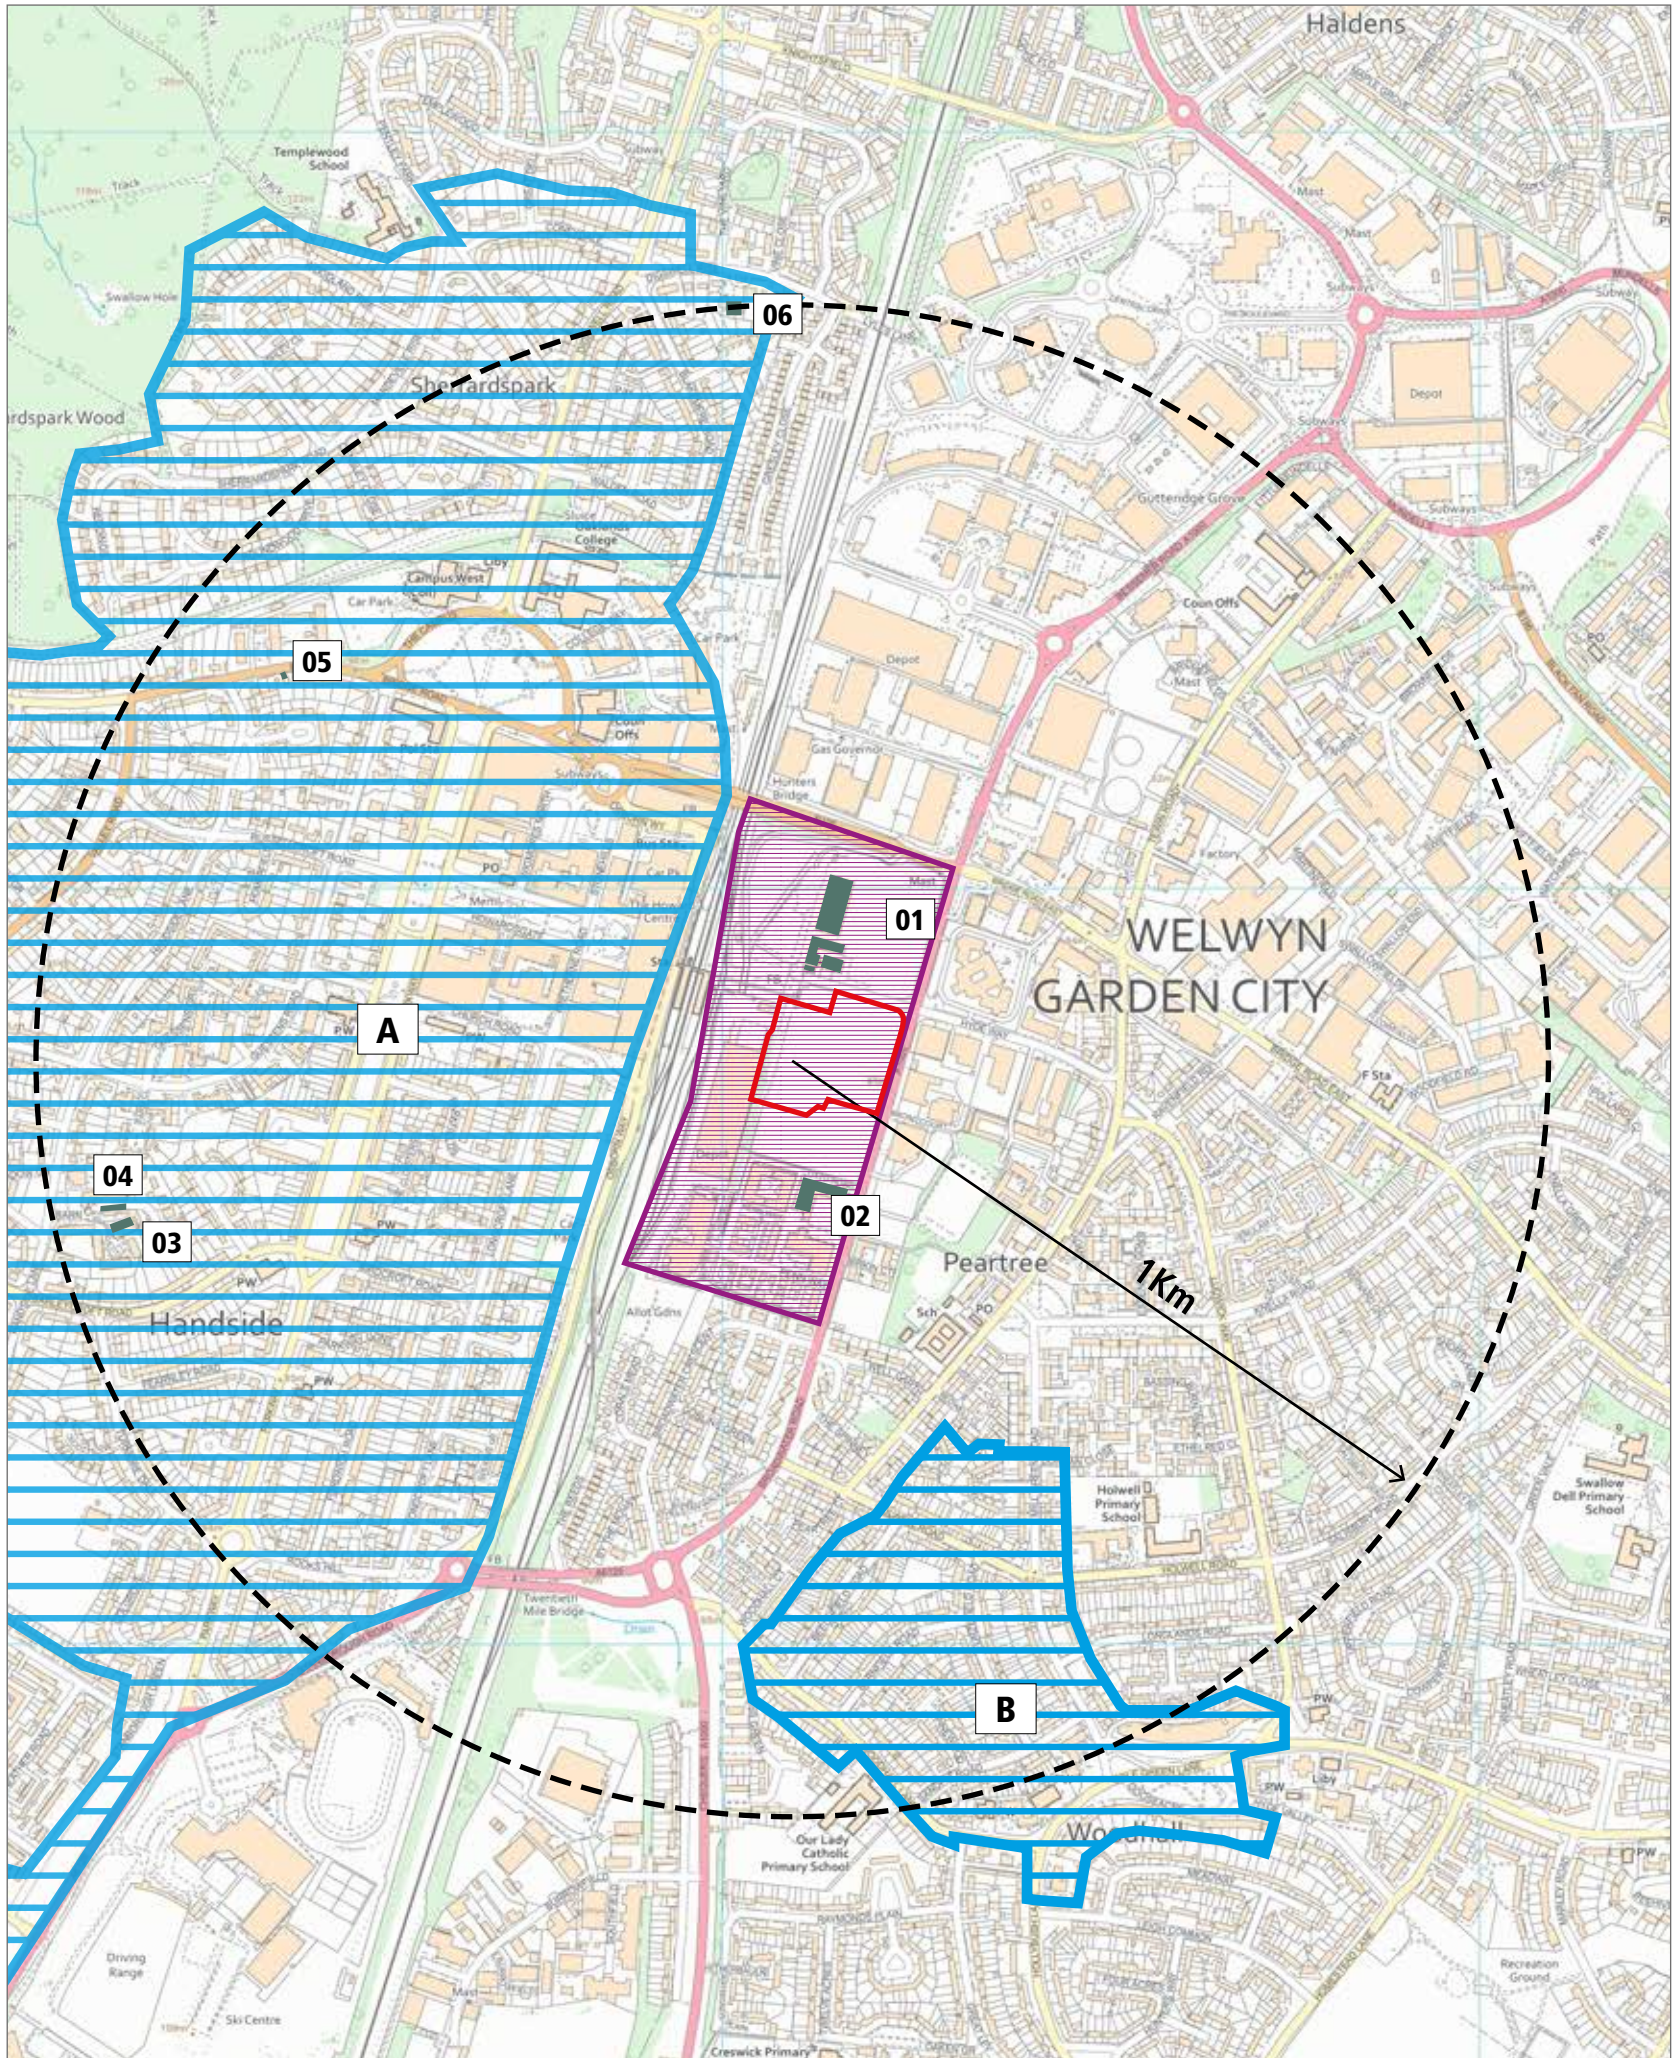


- APPLICATION SITE BOUNDARY
- DISTANCE FROM CENTRE OF THE SITE

Rev	Description	Date	
Bradley Murphy Design Ltd 6 The Courtyard Hatton Technology Park Dark Lane Hatton Warwickshire CV35 8XB			
t: 01926 676496 e: info@bradleymurphydesign.co.uk www.bradleymurphydesign.co.uk			
Client METROPOLITAN THAMES VALLEY (MTVH)			
Project FORMER SHREDDED WHEAT FACTORY SOUTH SIDE (PHASES 2 & 3)			
Drawing Title FIGURE 11.1: SITE AND STUDY AREA			
Drawn ED	Checked JJ	Approved RW	Date FEB 2021
Job No. 19.058	Scale NTS	Sheet Size A3	Revision
Drawing Number BMD.19.058.TVIA.FIG 11.1			—

This drawing is the property of Bradley Murphy Design Ltd. Copyright is reserved by them and the drawing is issued on the condition that it is not copied, reproduced, retained nor disclosed to any unauthorized person either wholly or in part without the consent of Bradley Murphy Design Ltd.





APPLICATION SITE BOUNDARY

DISTANCE FROM CENTRE OF THE SITE

CONSERVATION AREAS  
A - WELWYN GARDEN CITY  
B - PEARTREE

MIXED USE DEVELOPMENT SITE AT  
BROADWATER ROAD WEST  
(POLICY - EMP3)


REGISTERED PARK AND GARDEN  
HATFIELD HOUSE - GRADE I  
(POLICY R28)

- LISTED BUILDING
1. THE NABISCO SHREDDED WHEAT FACTORY - GRADE II LISTED
  2. OFFICE BLOCK (BUILDING 1 TO 4) TO ROCHE PRODUCTS FACTORY - GRADE II LISTED
  3. HAND SIDE FARMHOUSE - GRADE II LISTED
  4. THE BARN THEATRE - GRADE II LISTED
  5. THE OLD COTTAGE - GRADE II LISTED
  6. DIGSWELL LODGE - GRADE II LISTED

HATFIELD HOUSE GRADE I LISTED BUILDING

- SOURCE:
- WELWYN HATFIELD DISTRICT PLAN (2005)
  - BROADWATER ROAD WEST, SUPPLEMENTARY PLANNING GUIDANCE, WELWYN HATFIELD BOROUGH COUNCIL (2008)
  - MULTI AGENCY GEOGRAPHIC INFORMATION FOR THE COUNTRYSIDE (MAGIC) INTERACTIVE MAPPING ([WWW.MAGIC.GOV.UK](http://WWW.MAGIC.GOV.UK))
  - NATIONAL HERITAGE LIST FOR ENGLAND MAP SEARCH, HISTORIC ENGLAND ([WWW.HISTORICENGLAND.ORG.UK](http://WWW.HISTORICENGLAND.ORG.UK))



#### MAP INSERT

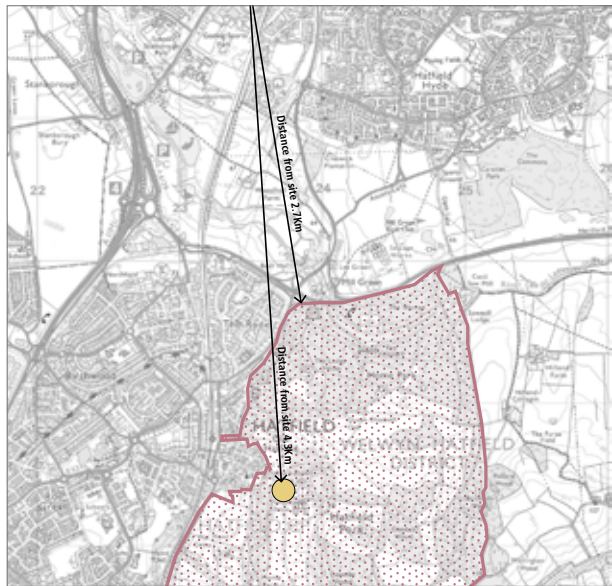

This drawing is the property of Bradley Murphy Design Ltd. Copyright is reserved by them and the drawing is issued on the condition that it is not copied, reproduced, retained nor disclosed to any unauthorized person either wholly or in part without the consent of Bradley Murphy Design Ltd.

Rev	Description	Date
19.058	NTS	19.058
BMD		
t: 01926 676496 e: info@bradleymurphydesign.co.uk www.bradleymurphydesign.co.uk		
Client METROPOLITAN THAMES VALLEY (MTVH)		
Project FORMER SHREDDED WHEAT FACTORY SOUTH SIDE (PHASES 2 & 3)		
Drawing Title FIGURE 11.2: PLANNING POLICY & DESIGNATIONS		
Drawn ED	Checked JJ	Approved RW
Job No. 19.058	Scale NTS	Sheet Size A3
Drawing Number BMD.19.058.TVIA.FIG 11.2		
Date FEB 2021		
Revision -		



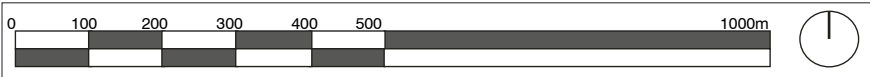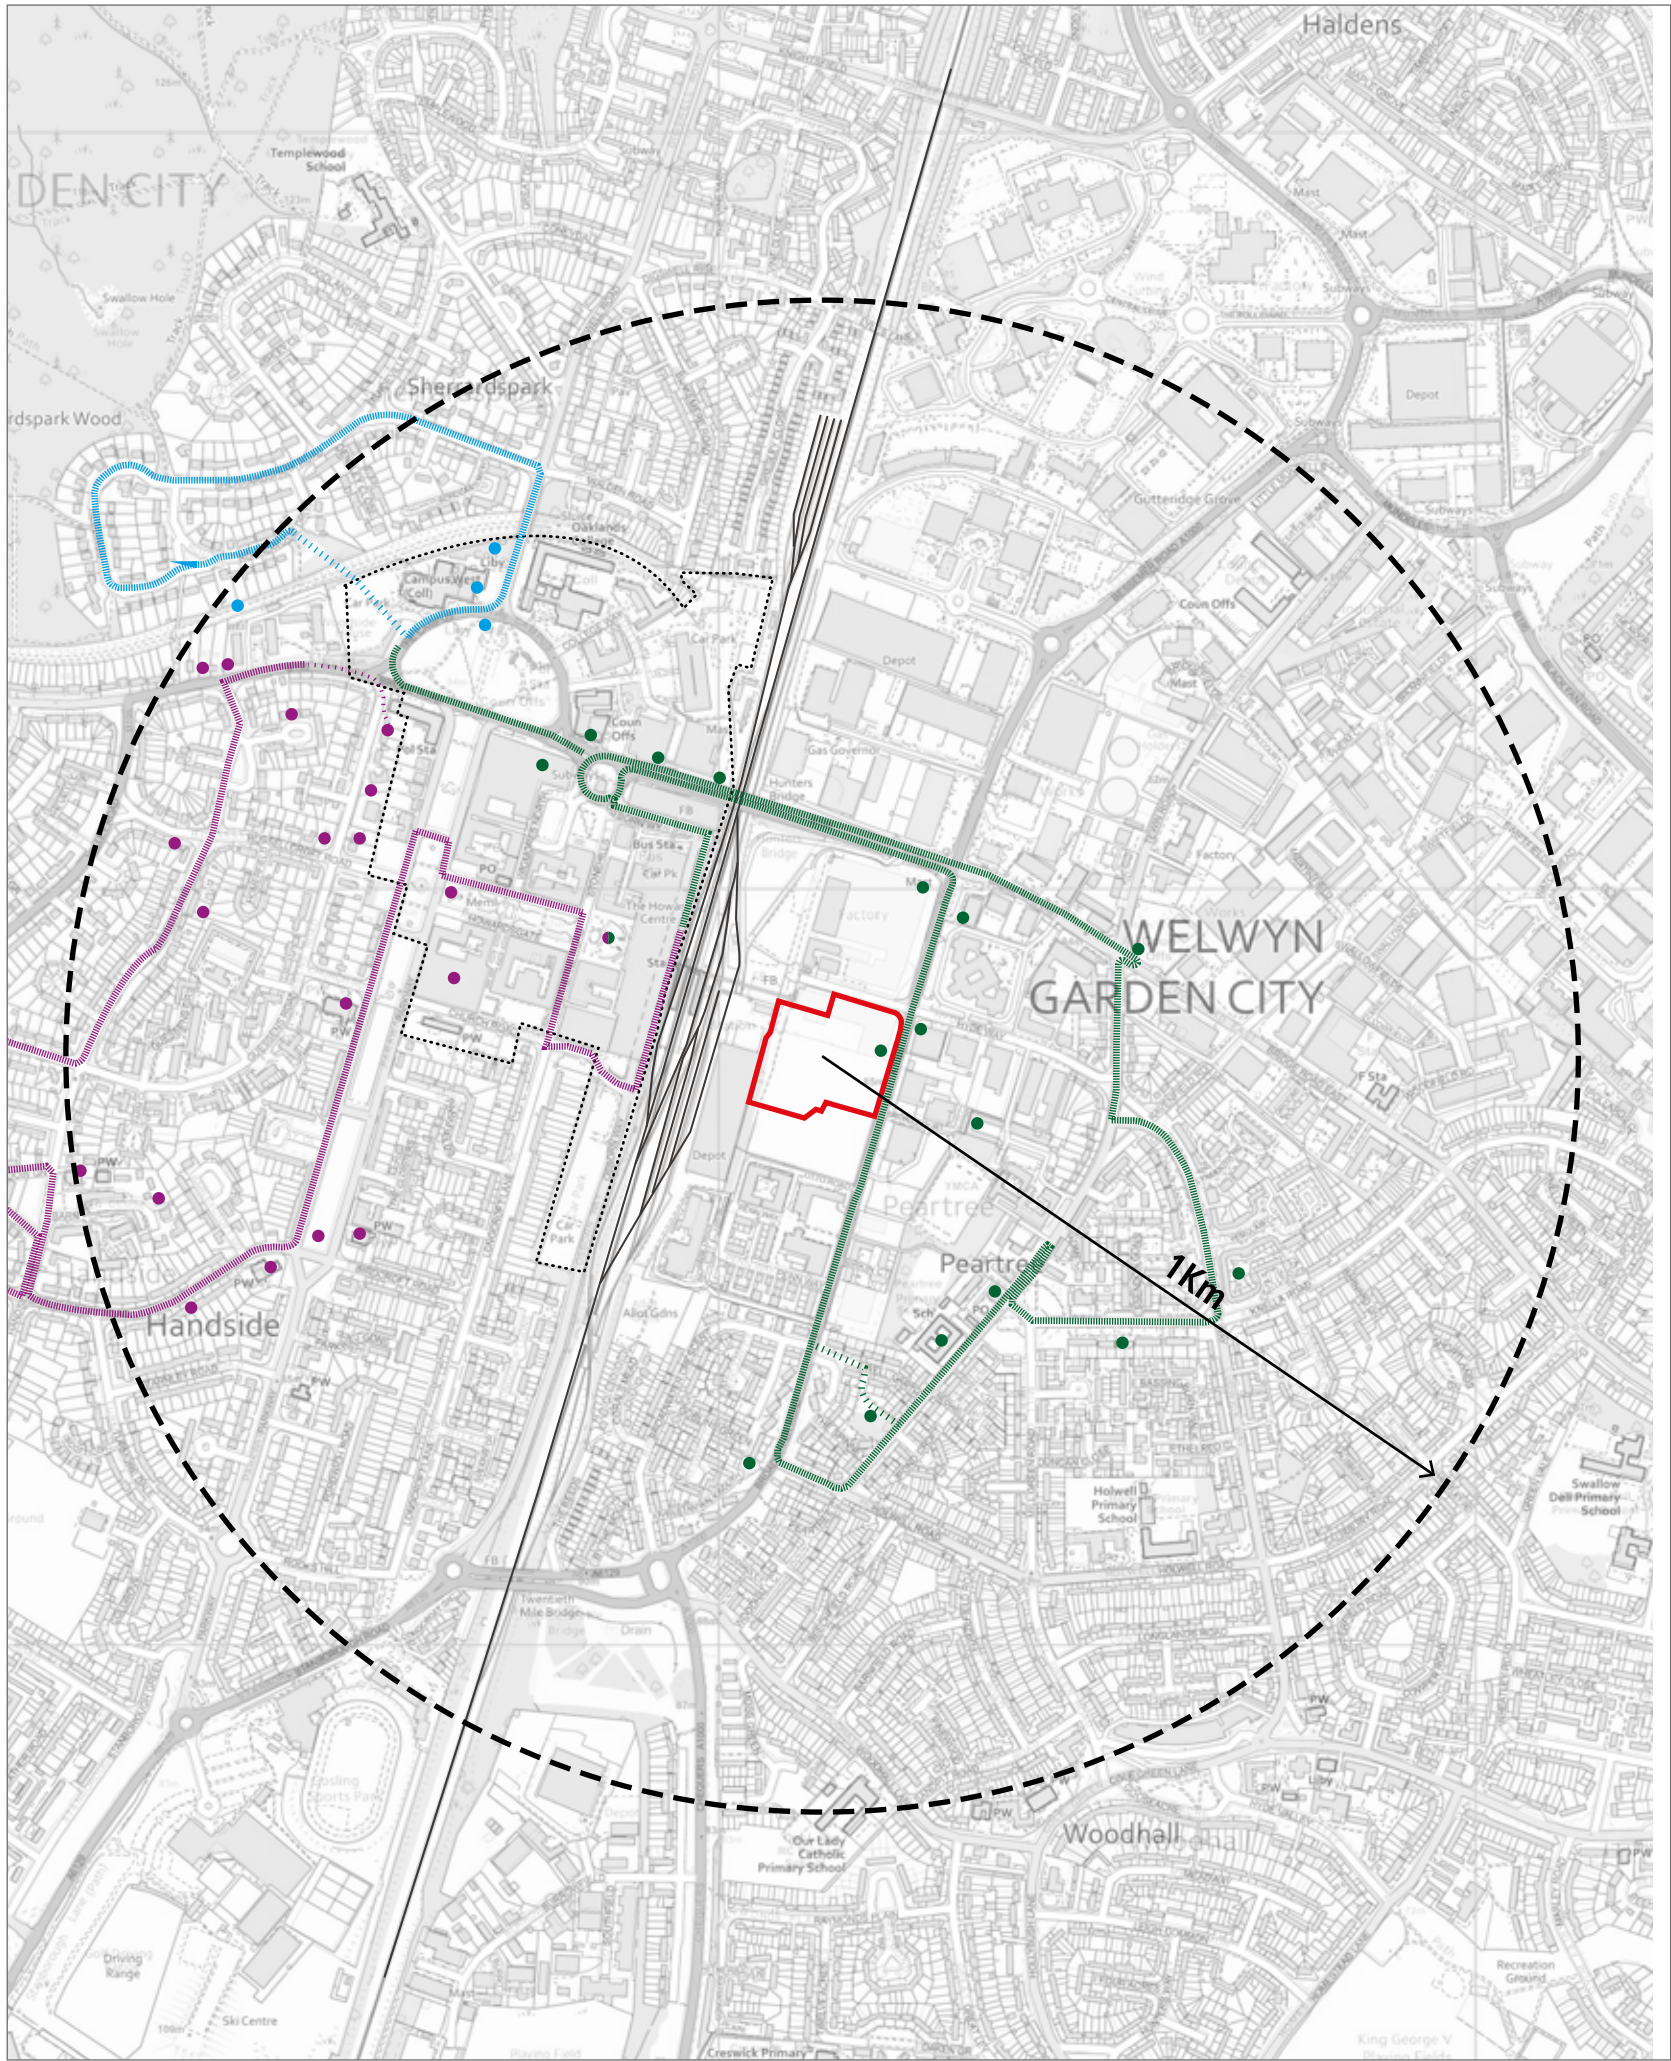

- APPLICATION SITE BOUNDARY
- ROUTE 1
- 1KM FROM CENTRE OF THE SITE
- ROUTE 2
- WELWYN GARDEN CITY TOWN CENTRE BOUNDARY
- ROUTE 3
- RAILWAY LINE
- HERITAGE FEATURE IDENTIFIED ON TRAIL

SOURCE:  
WELWYN GARDEN CITY HERITAGE TRAILS PRODUCED JOINTLY BY WELWYN GARDEN CITY SOCIETY AND WELWYN GARDEN CITY HERITAGE TRUST

This drawing is the property of Bradley Murphy Design Ltd. Copyright is reserved by them and the drawing is issued on the condition that it is not copied, reproduced, retained nor disclosed to any unauthorized person either wholly or in part without the consent of Bradley Murphy Design Ltd.

Rev	Description	Date	
Bradley Murphy Design Ltd 6 The Courtyard Hatton Technology Park Dark Lane Hatton Warwickshire CV35 8XB			
t: 01926 676496 e: info@bradleymurphydesign.co.uk www.bradleymurphydesign.co.uk			
Client METROPOLITAN THAMES VALLEY (MTVH)			
Project FORMER SHREDDED WHEAT FACTORY SOUTH SIDE (PHASES 2 & 3)			
Drawing Title FIGURE 11.3: HERITAGE TRAILS			
Drawn ED	Checked JJ	Approved RW	Date FEB 2021
Job No. 19.058	Scale NTS	Sheet Size A3	Revision
Drawing Number BMD.19.058.TVIA.FIG 11.3			-








FULL PLANNING PERMISSION TO REDEVELOP THE FORMER SHREDDED WHEAT FACTORY SITE TO ACCOMMODATE UP TO 1,340 HOMES IN A MIX OF TENURES AND A RANGE OF NON-RESIDENTIAL USES (REF: 6/2018/0171/MAJ) WAS GRANTED IN FEBRUARY 2019 AND REMAINS EXTANT ('EXTANT PLANNING PERMISSION').


AS PART OF THE EXTANT PLANNING PERMISSION THE 1930's AND 1950's PARTS OF THE FACTORY WERE CONSENTED FOR DEMOLITION AND HAVE BEEN REMOVED.

THE 1920'S PARTS OF THE FACTORY COMPLEX WERE RETAINED AS PART OF THE EXTANT PLANNING PERMISSION OF THE FORMER SHREDDED WHEAT FACTORY SITE.


THE DEVELOPMENT OF THE LISTED FORMER SHREDDED WHEAT FACTORY CAN BE TRACED THROUGH THREE PRINCIPAL PHASES.

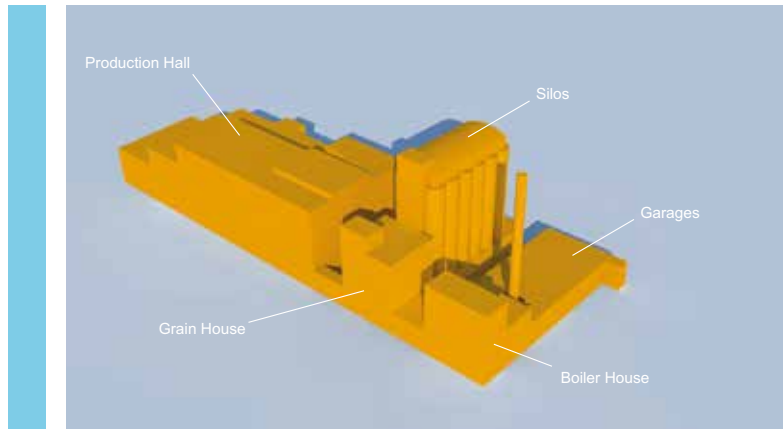

PHASE 1 (1926 - 1928) –  
THE COMPLETION OF THE ORIGINAL FACTORY COMPLEX FOR SHREDDED WHEAT WHICH INCLUDED THE PRODUCTION HALL, BOILER HOUSE, EIGHTEEN SILOS, WHEAT ELEVATOR AND GARAGE.

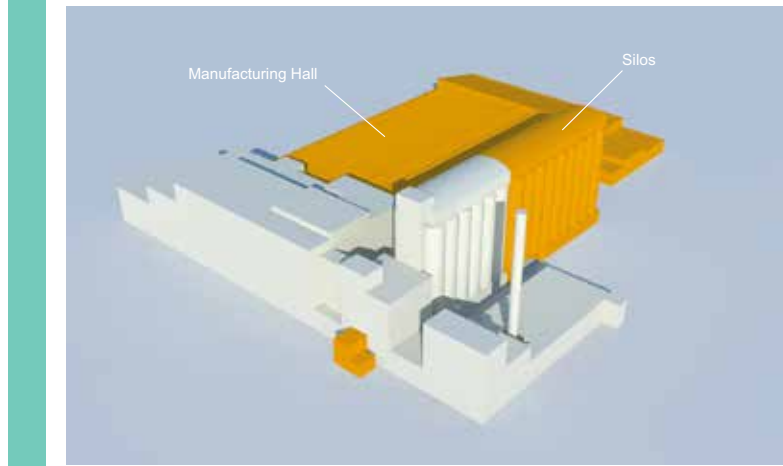

PHASE 2 (1937 & 1939) –  
A NEW SINGLE STOREY WAS FIXED TO THE EAST OF THE FACTORY AND ALSO ON THE ROOF OF THE MULTISTOREY ORIGINAL PRODUCTION HALL. THE NUMBER OF SILOS ALSO INCREASED FROM 18 TO 45. THE ADDITIONAL 27 STORAGE BINS WERE DESIGNED BY LOUIS WIRSCHING JNR (THE NABISCO COMPANY ARCHITECT) WHICH INCREASED CAPACITY TO 8,500 TONS. THE ADDITIONAL SILOS WERE A SEPARATE, INDEPENDENT STRUCTURE TO THE ORIGINAL 18 SILO, BUT APPEARED VISUALLY TO BE FULLY INTEGRATED.

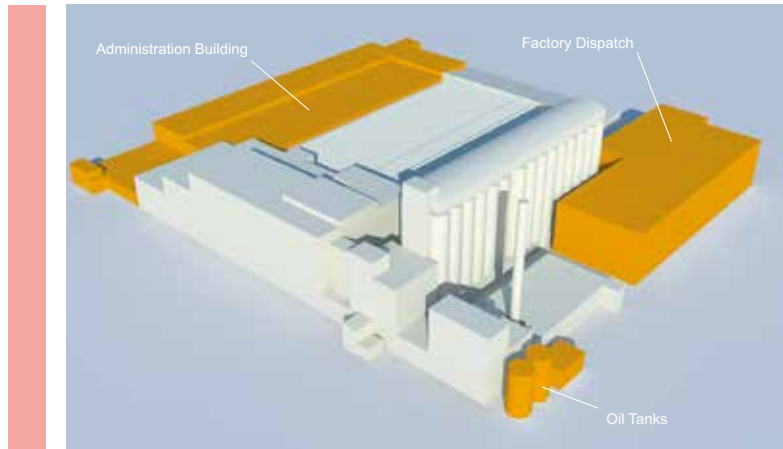

PHASE 3 (1950'S) –  
FROM 1941 TO 1947 THE GOVERNMENT INTRODUCED A ZONING SCHEME WHICH EXCLUDED SHREDDED WHEAT FROM SELLING IN CERTAIN AREAS; LIMITING PRODUCTION. ONCE THIS ZONING CAME TO AN END, THE COMPANY STEADILY INCREASED ITS MARKET SHARE. A LARGE EXTENSION ON BROADWATER ROAD INCREASED PRODUCTION FACILITIES, BUT REDUCED THE RECREATION GROUNDS. IN 1957 & 1959 TWO FURTHER EXTENSIONS WERE ADDED, IMPROVING PRODUCTION AND PROVIDING INCREASED ADMINISTRATIVE FACILITIES.

SOURCE:  
FORMER SHREDDED WHEAT FACTORY,  
BROADWATER ROAD, WELWYN GARDEN  
CITY: DESIGN AND ACCESS STATEMENT -  
EPR ARCHITECTS


Rev	Description	Date	
<div>Bradley Murphy Design Ltd 6 The Courtyard Hatton Technology Park Dark Lane Hatton Warwickshire CV35 8XB</div> <div>BMD</div> <div>t: 01926 676496 e: info@bradleymurphydesign.co.uk www.bradleymurphydesign.co.uk</div>			
Client METROPOLITAN THAMES VALLEY (MTVH)			
Project FORMER SHREDDED WHEAT FACTORY SOUTH SIDE (PHASES 2 & 3)			
Drawing Title FIGURE 11.4: HISTORY OF DEVELOPMENT FOR SHREDDED WHEAT FACTORY			
Drawn ED	Checked JJ	Approved RW	Date FEB 2021
Job No. 19.058	Scale NTS	Sheet Size A3	Revision
Drawing Number BMD.19.058.TVIA.FIG 11.4			-

This drawing is the property of Bradley Murphy Design Ltd. Copyright is reserved by them and the drawing is issued on the condition that it is not copied, reproduced, retained nor disclosed to any unauthorized person either wholly or in part without the consent of Bradley Murphy Design Ltd.














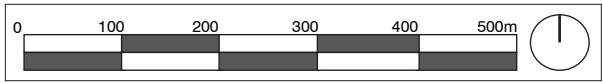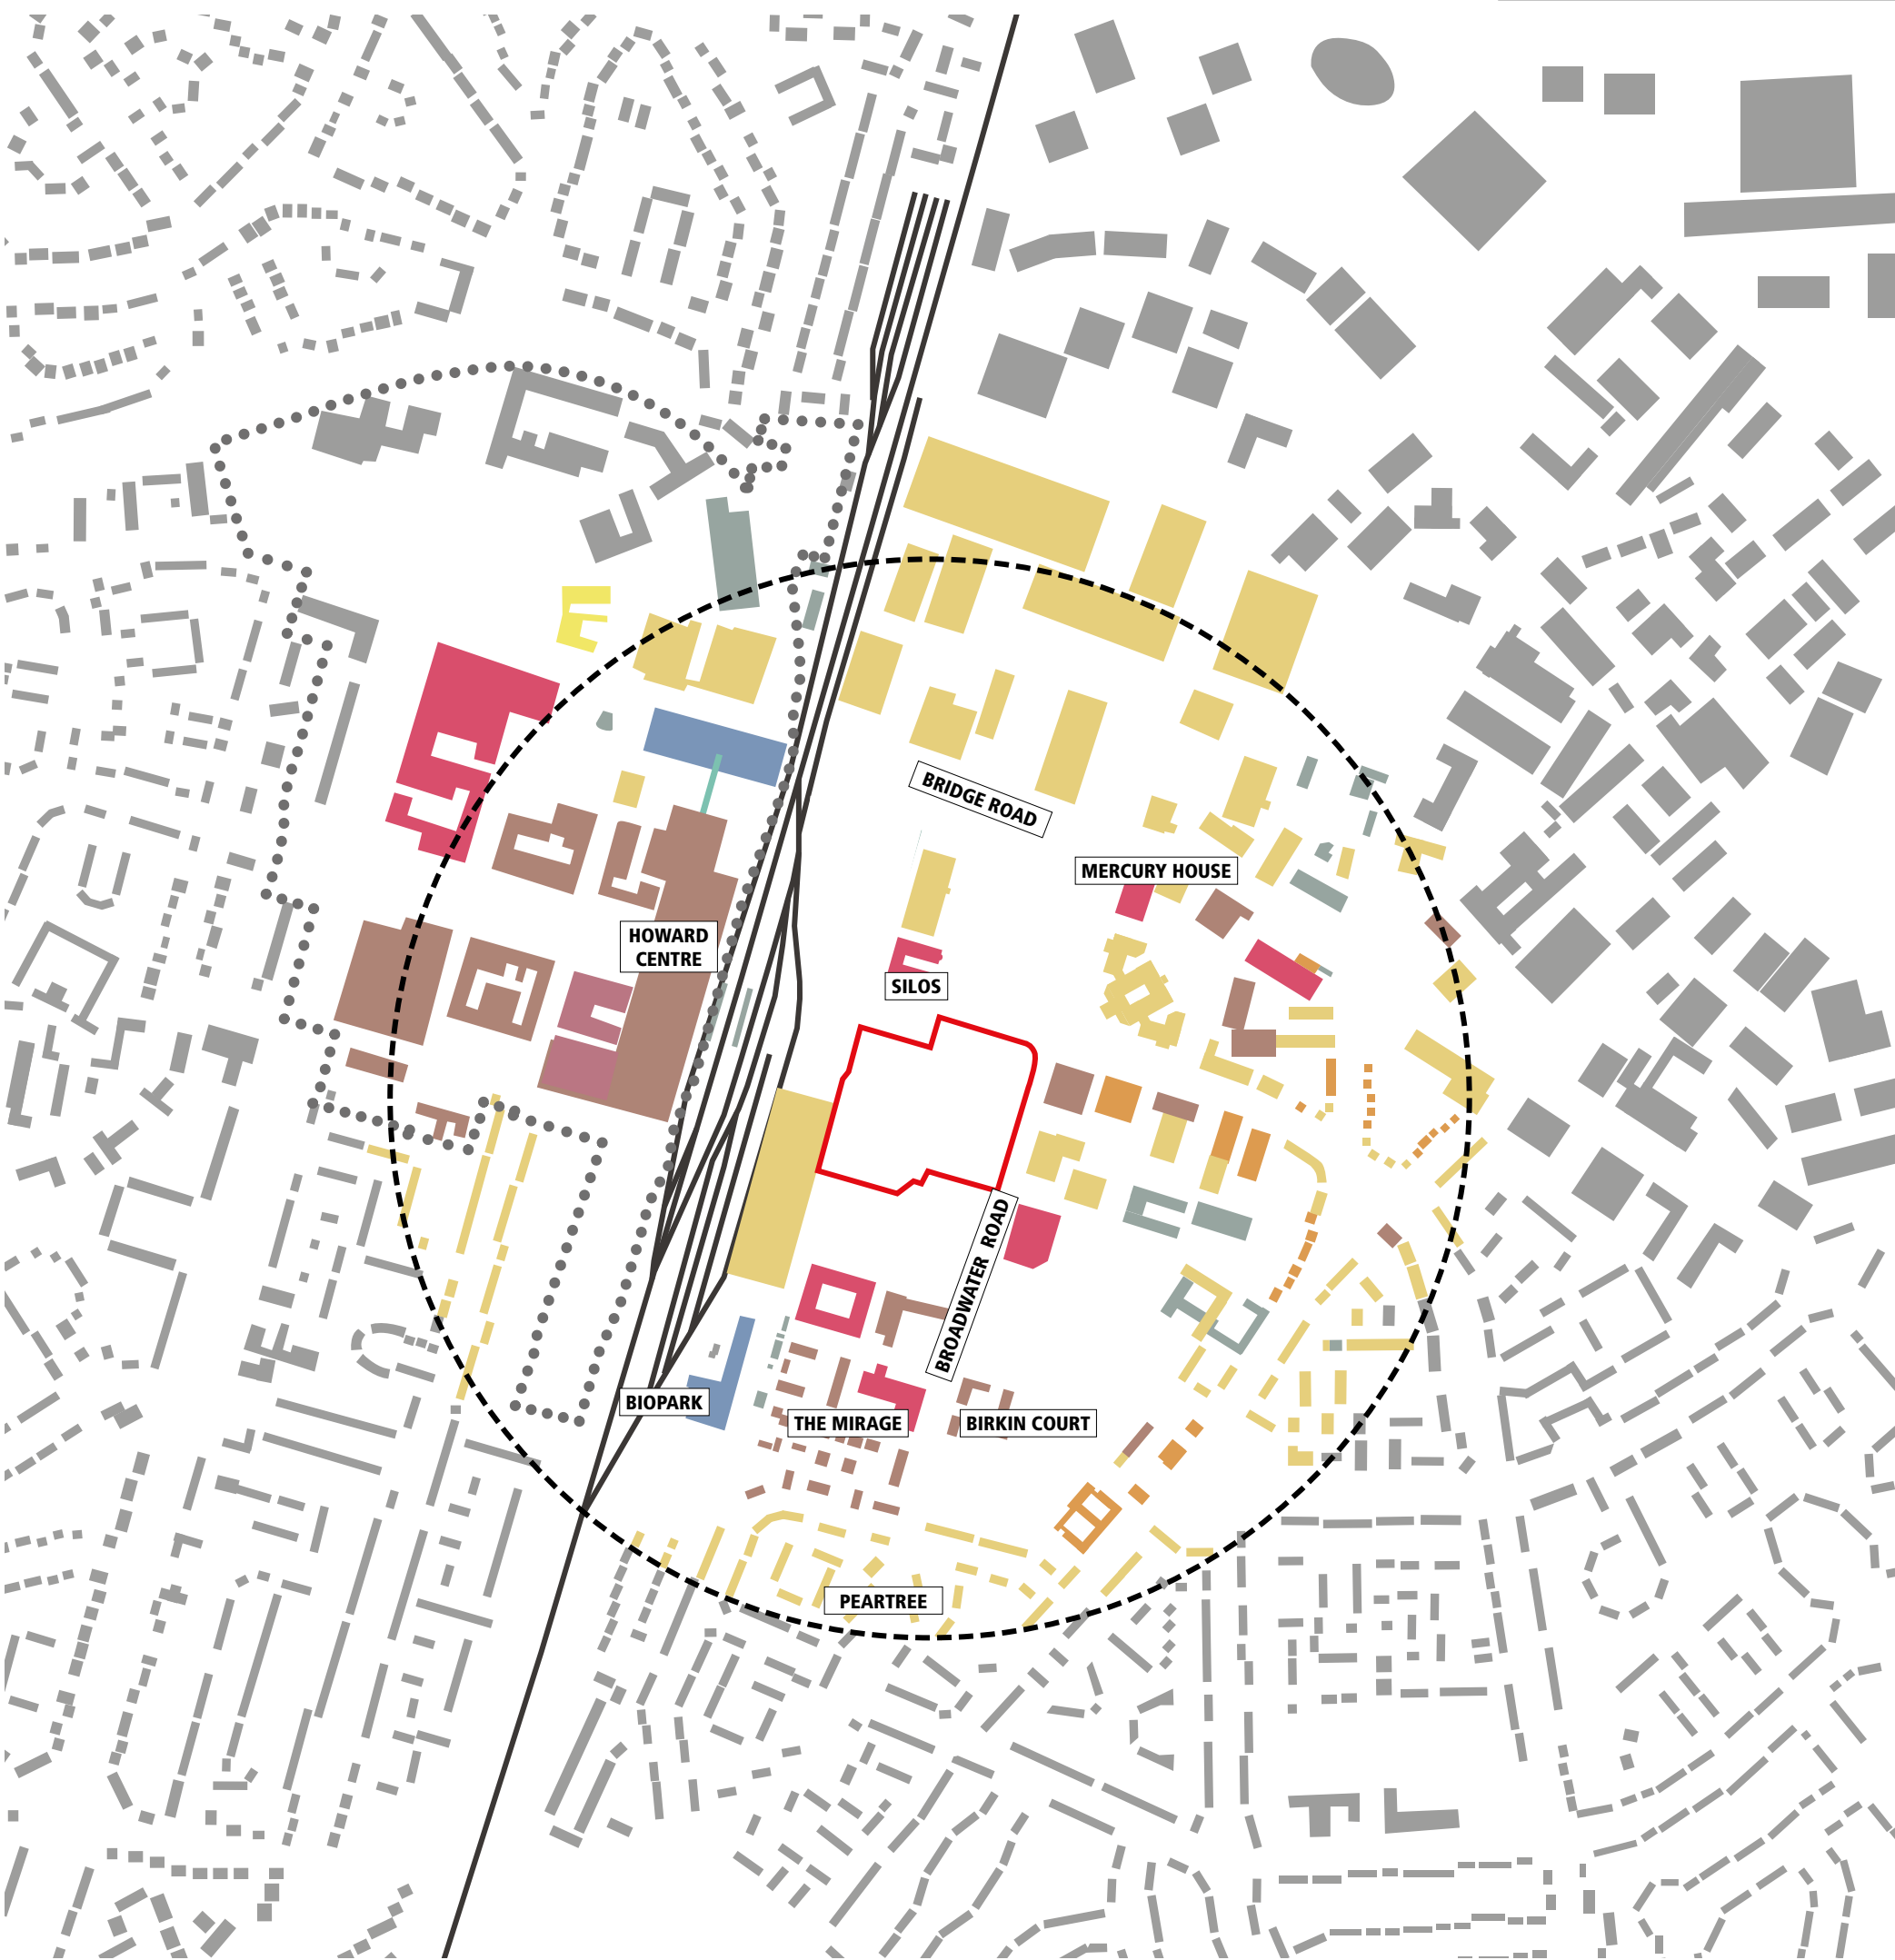

- APPLICATION SITE BOUNDARY
- TOWN CENTRE BOUNDARY
- RAILWAY LINE
- RESIDENTIAL
- INDUSTRIAL
- COMMERCIAL
- OFFICES
- RETAIL
- EDUCATION
- RELIGION

SOURCE:  
THE ADJACENT LAND USE SURROUNDING THE SITE IS ASSUMED FROM ONSITE OBSERVATIONS, AERIAL, AND ORDNANCE SURVEY MAPS

Rev	Description	Date	
Bradley Murphy Design Ltd 6 The Courtyard Hatton Technology Park Dark Lane Hatton Warwickshire CV35 8XB			
t: 01926 676496 e: info@bradleymurphydesign.co.uk www.bradleymurphydesign.co.uk			
Client METROPOLITAN THAMES VALLEY (MTVH)			
Project FORMER SHREDDED WHEAT FACTORY SOUTH SIDE (PHASES 2 & 3)			
Drawing Title FIGURE 11.5: LAND USE			
Drawn ED	Checked JJ	Approved RW	Date FEB 2021
Job No. 19.058	Scale NTS	Sheet Size A3	Revision
Drawing Number BMD.19.058.TVIA.FIG 11.5			-

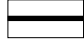This drawing is the property of Bradley Murphy Design Ltd. Copyright is reserved by them and the drawing is issued on the condition that it is not copied, reproduced, retained nor disclosed to any unauthorized person either wholly or in part without the consent of Bradley Murphy Design Ltd.




- |  |                           |   |            |   |            |
|--|---------------------------|---|------------|---|------------|
|  | APPLICATION SITE BOUNDARY |  | 1 STOREY   |  | 3 STOREY   |
|  | TOWN CENTRE BOUNDARY      |  | 1.5 STOREY |  | 3.5 STOREY |
|  | RAILWAY LINE              |  | 2 STOREY   |  | 4 STOREY   |
|  |                           |  | 2.5 STOREY |  | 5 STOREY   |

SOURCE:


THE ADJACENT BUILT FORM SURROUNDING THE SITE IS SET AT THE APPROXIMATE BUILDING HEIGHT ASSUMED FROM ONSITE OBSERVATIONS, FOLLOWING LANDFORM AND ARE VISUALLY IMPERMEABLE








This drawing is the property of Bradley Murphy Design Ltd. Copyright is reserved by them and the drawing is issued on the condition that it is not copied, reproduced, retained nor disclosed to any unauthorized person either wholly or in part without the consent of Bradley Murphy Design Ltd.

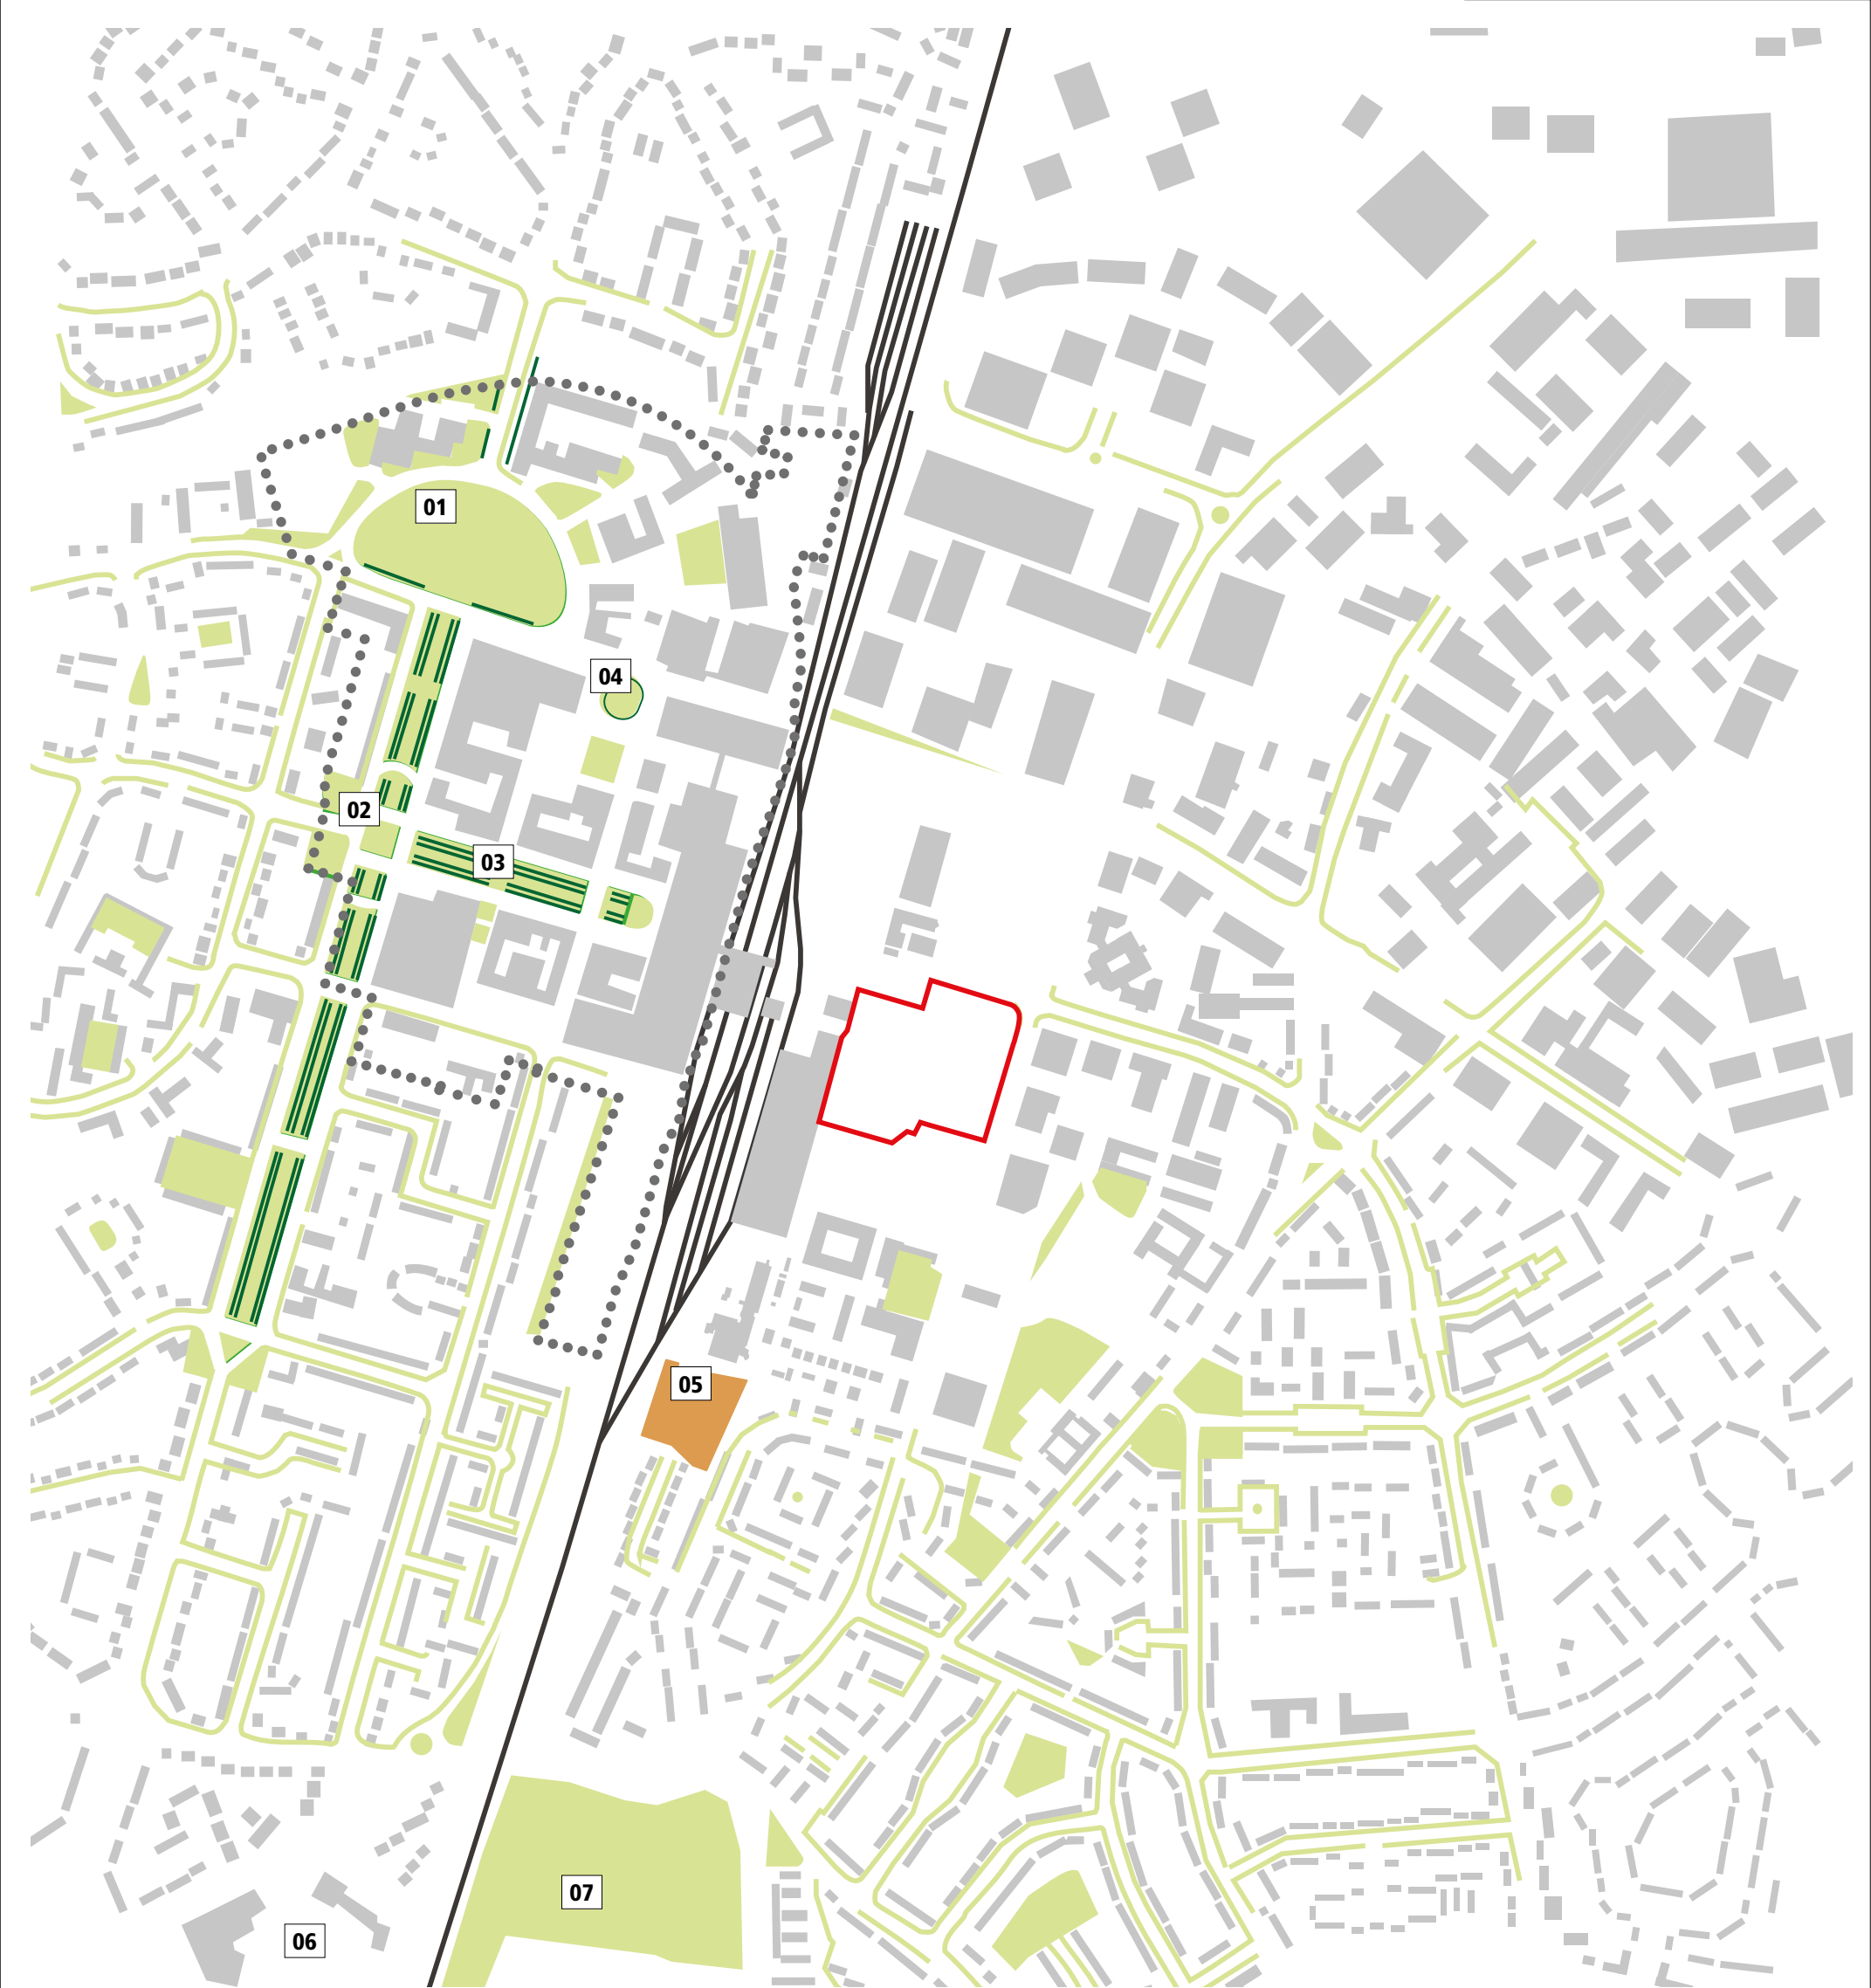Rev	Description	Date	
Bradley Murphy Design Ltd 6 The Courtyard Hatton Technology Park Dark Lane Hatton Warwickshire CV35 8XB			
t: 01926 676496 e: info@bradleymurphydesign.co.uk www.bradleymurphydesign.co.uk			
Client METROPOLITAN THAMES VALLEY (MTVH)			
Project FORMER SHREDDED WHEAT FACTORY SOUTH SIDE (PHASES 2 & 3)			
Drawing Title FIGURE 11.6: SCALE			
Drawn ED	Checked JJ	Approved RW	Date FEB 2021
Job No. 19.058	Scale NTS	Sheet Size A3	Revision
Drawing Number BMD.19.058.TVIA.FIG 11.6			-


**BMD**



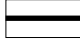


- |  |                           |   |                   |                         |
|--|---------------------------|---|-------------------|-------------------------|
|  | APPLICATION SITE BOUNDARY |  | BUILT FORM        | 01. THE CAMPUS          |
|  | TOWN CENTRE BOUNDARY      |  | PUBLIC OPEN SPACE | 02. PARKWAY             |
|  | RAILWAY LINE              |  | ALLOTMENTS        | 03. HOWARDSGATE         |
|  | TREE BOULEVARDS           |   |                   | 04. WIGMORES NORTH      |
|  |                           |   |                   | 05. ALLOTMENTS          |
|  |                           |   |                   | 06. GOSLING SPORTS PARK |
|  |                           |   |                   | 07. CHEQUERS PARKLAND   |

This drawing is the property of Bradley Murphy Design Ltd. Copyright is reserved by them and the drawing is issued on the condition that it is not copied, reproduced, retained nor disclosed to any unauthorized person either wholly or in part without the consent of Bradley Murphy Design Ltd.

Rev	Description	Date	
Bradley Murphy Design Ltd 6 The Courtyard Hatton Technology Park Dark Lane Hatton Warwickshire CV35 8XB			
t: 01926 676496 e: info@bradleymurphydesign.co.uk www.bradleymurphydesign.co.uk			
Client METROPOLITAN THAMES VALLEY (MTVH)			
Project FORMER SHREDDED WHEAT FACTORY SOUTH SIDE (PHASES 2 & 3)			
Drawing Title FIGURE 11.7: SPATIAL CONTEXT			
Drawn ED	Checked JJ	Approved RW	Date FEB 2021
Job No. 19.058	Scale NTS	Sheet Size A3	Revision
Drawing Number BMD.19.058.TVIA.FIG 11.7			-

**BMD**



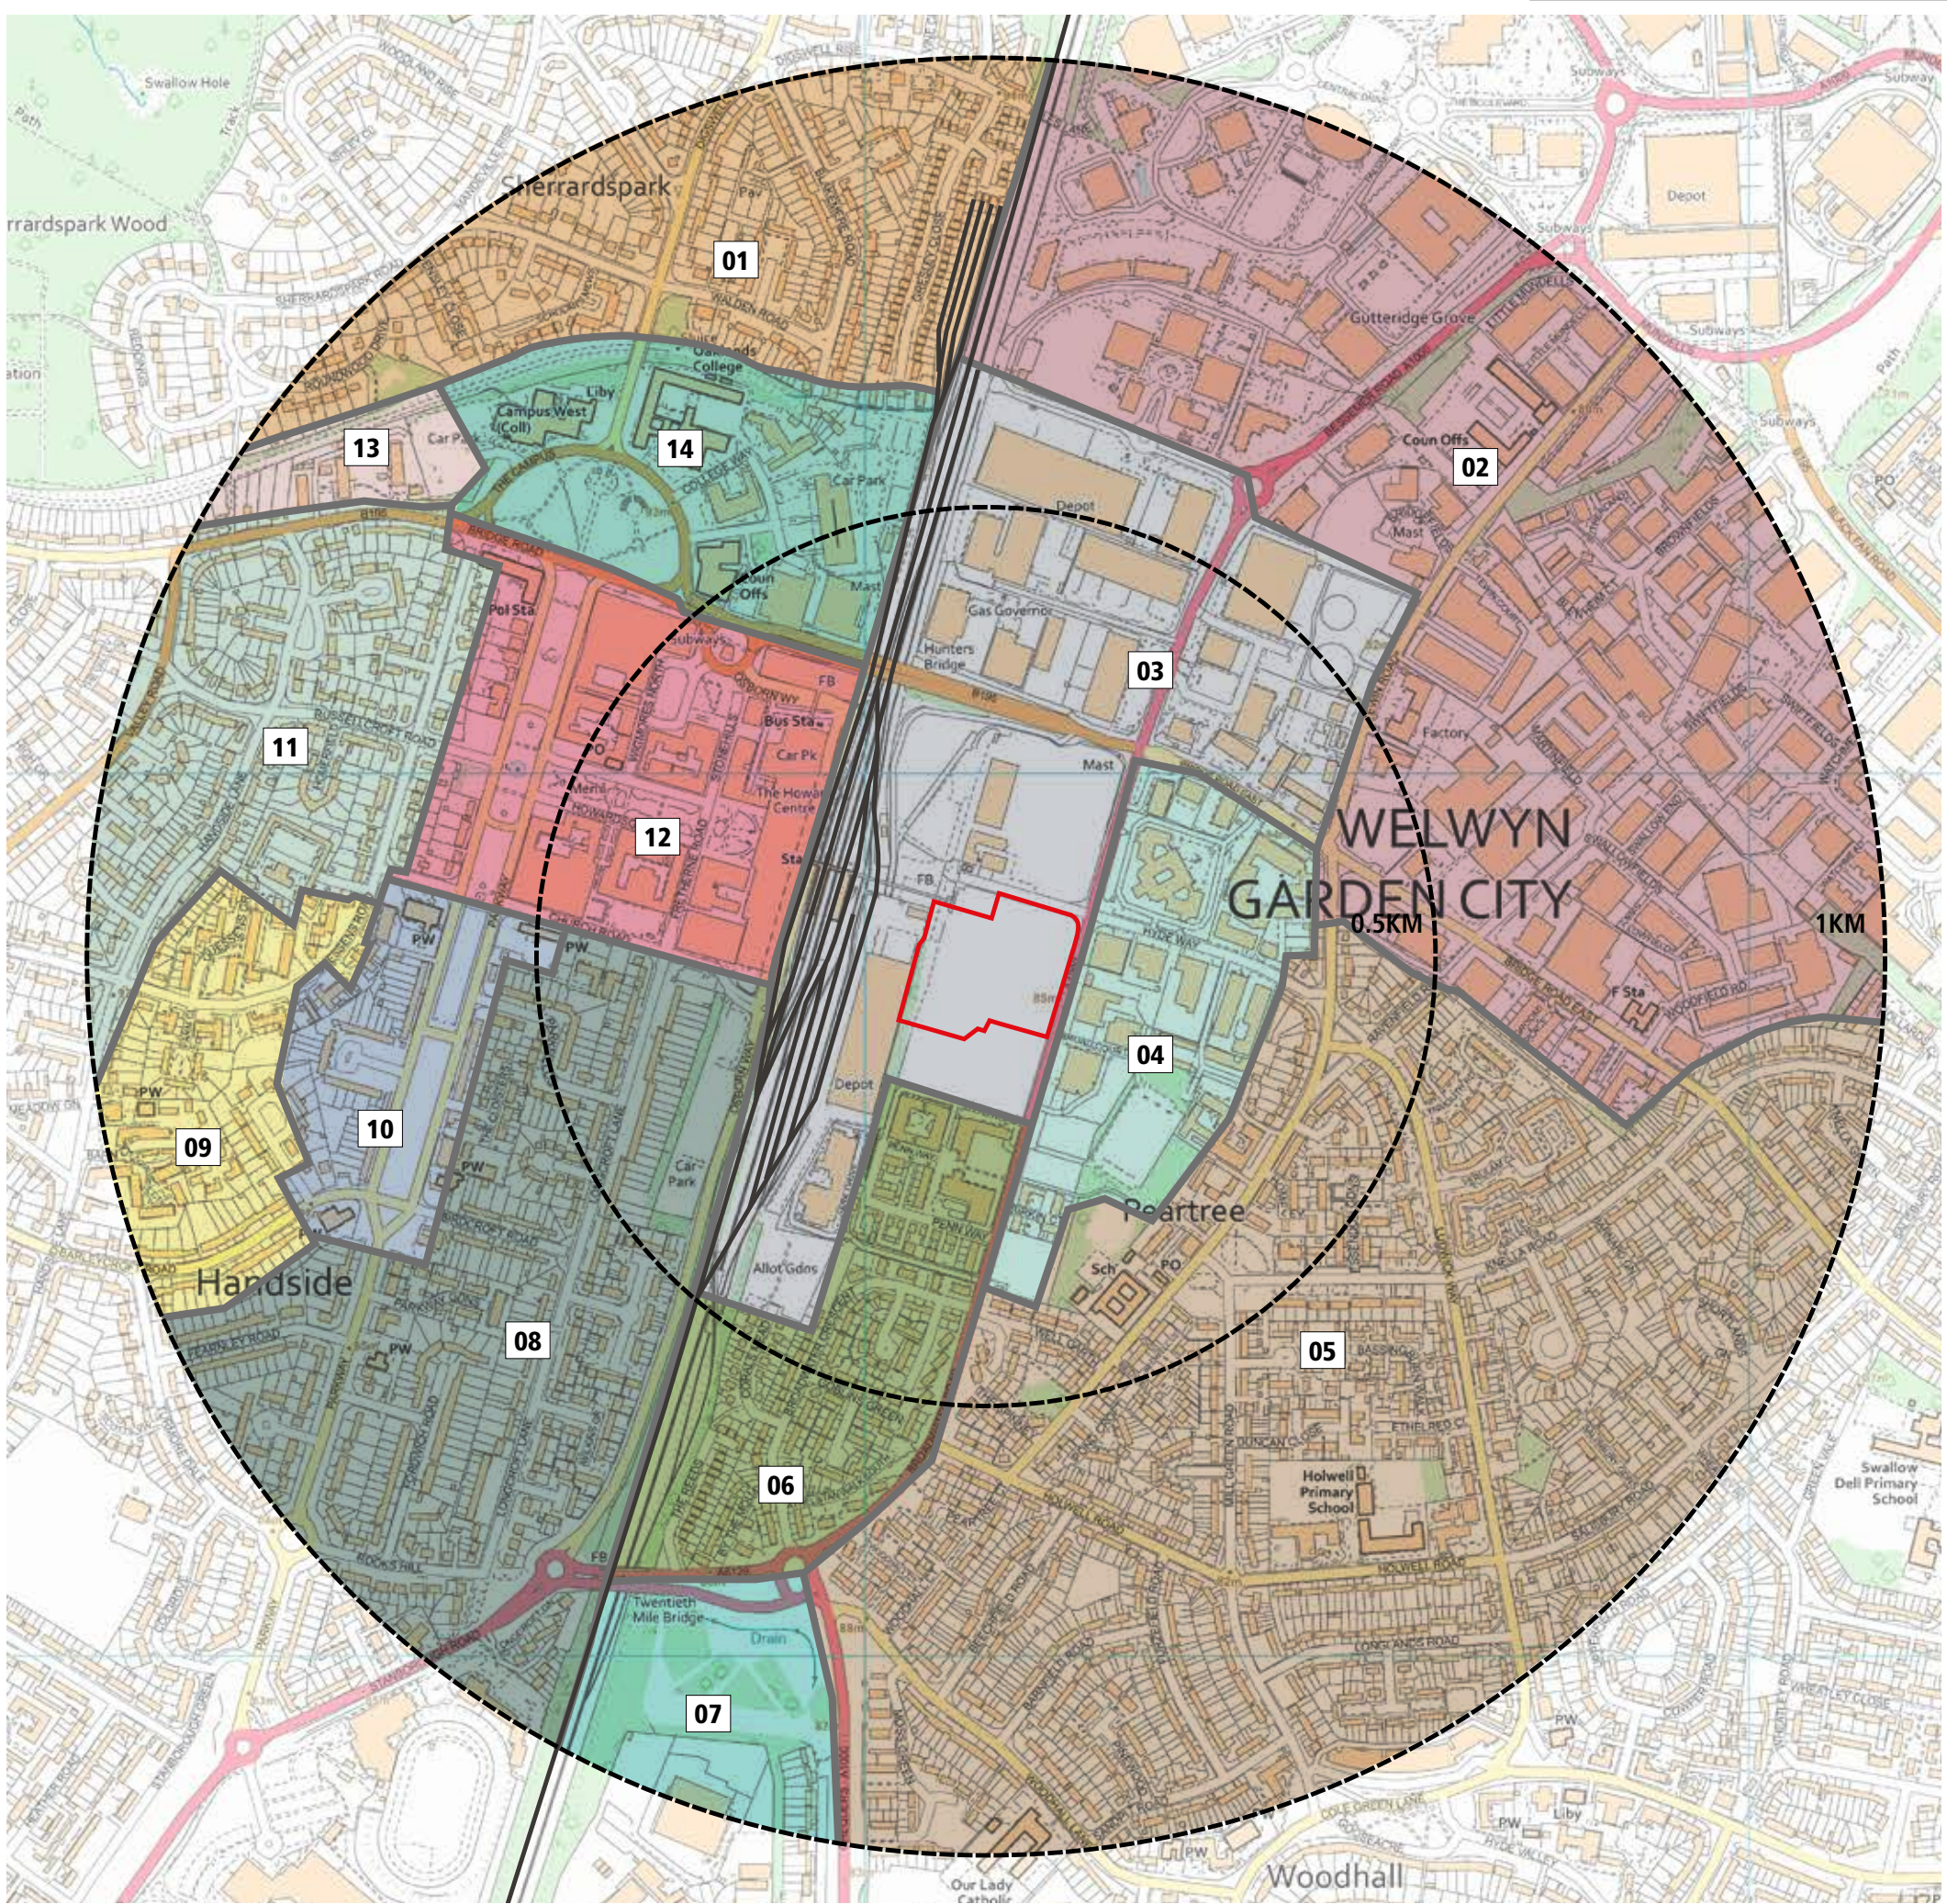


- KEY
- APPLICATION SITE BOUNDARY
  - DISTANCE FROM CENTRE OF THE SITE
  - RAILWAY LINE

CHARACTER AREA	NAME
AREA 1	SHERRARDS PARK
AREA 2	SHIRE PARK BUSINESS AREA
AREA 3	BROADWATER ROAD INDUSTRIAL AREA (SITE)
AREA 4	PEARTREE MODERN BUSINESS & INDUSTRIAL AREA
AREA 5	PEARTREE RESIDENTIAL AREA
AREA 6	BROADWATER CRESCENT RESIDENTIAL AREA
AREA 7	CHEQUERS PARKLAND
AREA 8	LONGCROFT LANE AREA
AREA 9	BARLEYCROFT ROAD
AREA 10	PARKWAY RESIDENTIAL AREA
AREA 11	HANDSIDE LANE AREA
AREA 12	PARKWAY RETAIL AREA
AREA 13	BROCKSWOOD LANE AREA
AREA 14	THE CAMPUS



SOURCE:  
THE LOCAL TOWNSCAPE CHARACTER AREAS WERE DEVELOPED SPECIFICALLY BY BMD FOR THE TVIA FOLLOWING THE GUIDANCE AND PRINCIPLES SET OUT IN THE GOVERNMENTS PLANNING AND DEVELOPMENT GUIDANCE ONLINE FOR 'AN APPROACH TO LANDSCAPE CHARACTER ASSESSMENT' NATURAL ENGLAND AND DEPARTMENT FOR ENVIRONMENT, FOOD AND RURAL AFFAIRS, 2014).

This drawing is the property of Bradley Murphy Design Ltd. Copyright is reserved by them and the drawing is issued on the condition that it is not copied, reproduced, retained nor disclosed to any unauthorized person either wholly or in part without the consent of Bradley Murphy Design Ltd.

Rev	Description	Date	
Bradley Murphy Design Ltd 6 The Courtyard Hatton Technology Park Dark Lane Hatton Warwickshire CV35 8XB			
t: 01926 676496 e: info@bradleymurphydesign.co.uk www.bradleymurphydesign.co.uk			
Client METROPOLITAN THAMES VALLEY (MTVH)			
Project FORMER SHREDDED WHEAT FACTORY SOUTH SIDE (PHASES 2 & 3)			
Drawing Title FIGURE 11.8: TOWNSCAPE CHARACTER AREAS			
Drawn ED	Checked JJ	Approved RW	Date FEB 2021
Job No. 19.058	Scale NTS	Sheet Size A3	Revision
Drawing Number BMD.19.058.TVIA.FIG 11.8			-





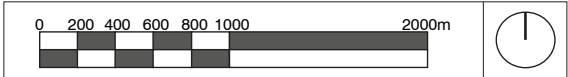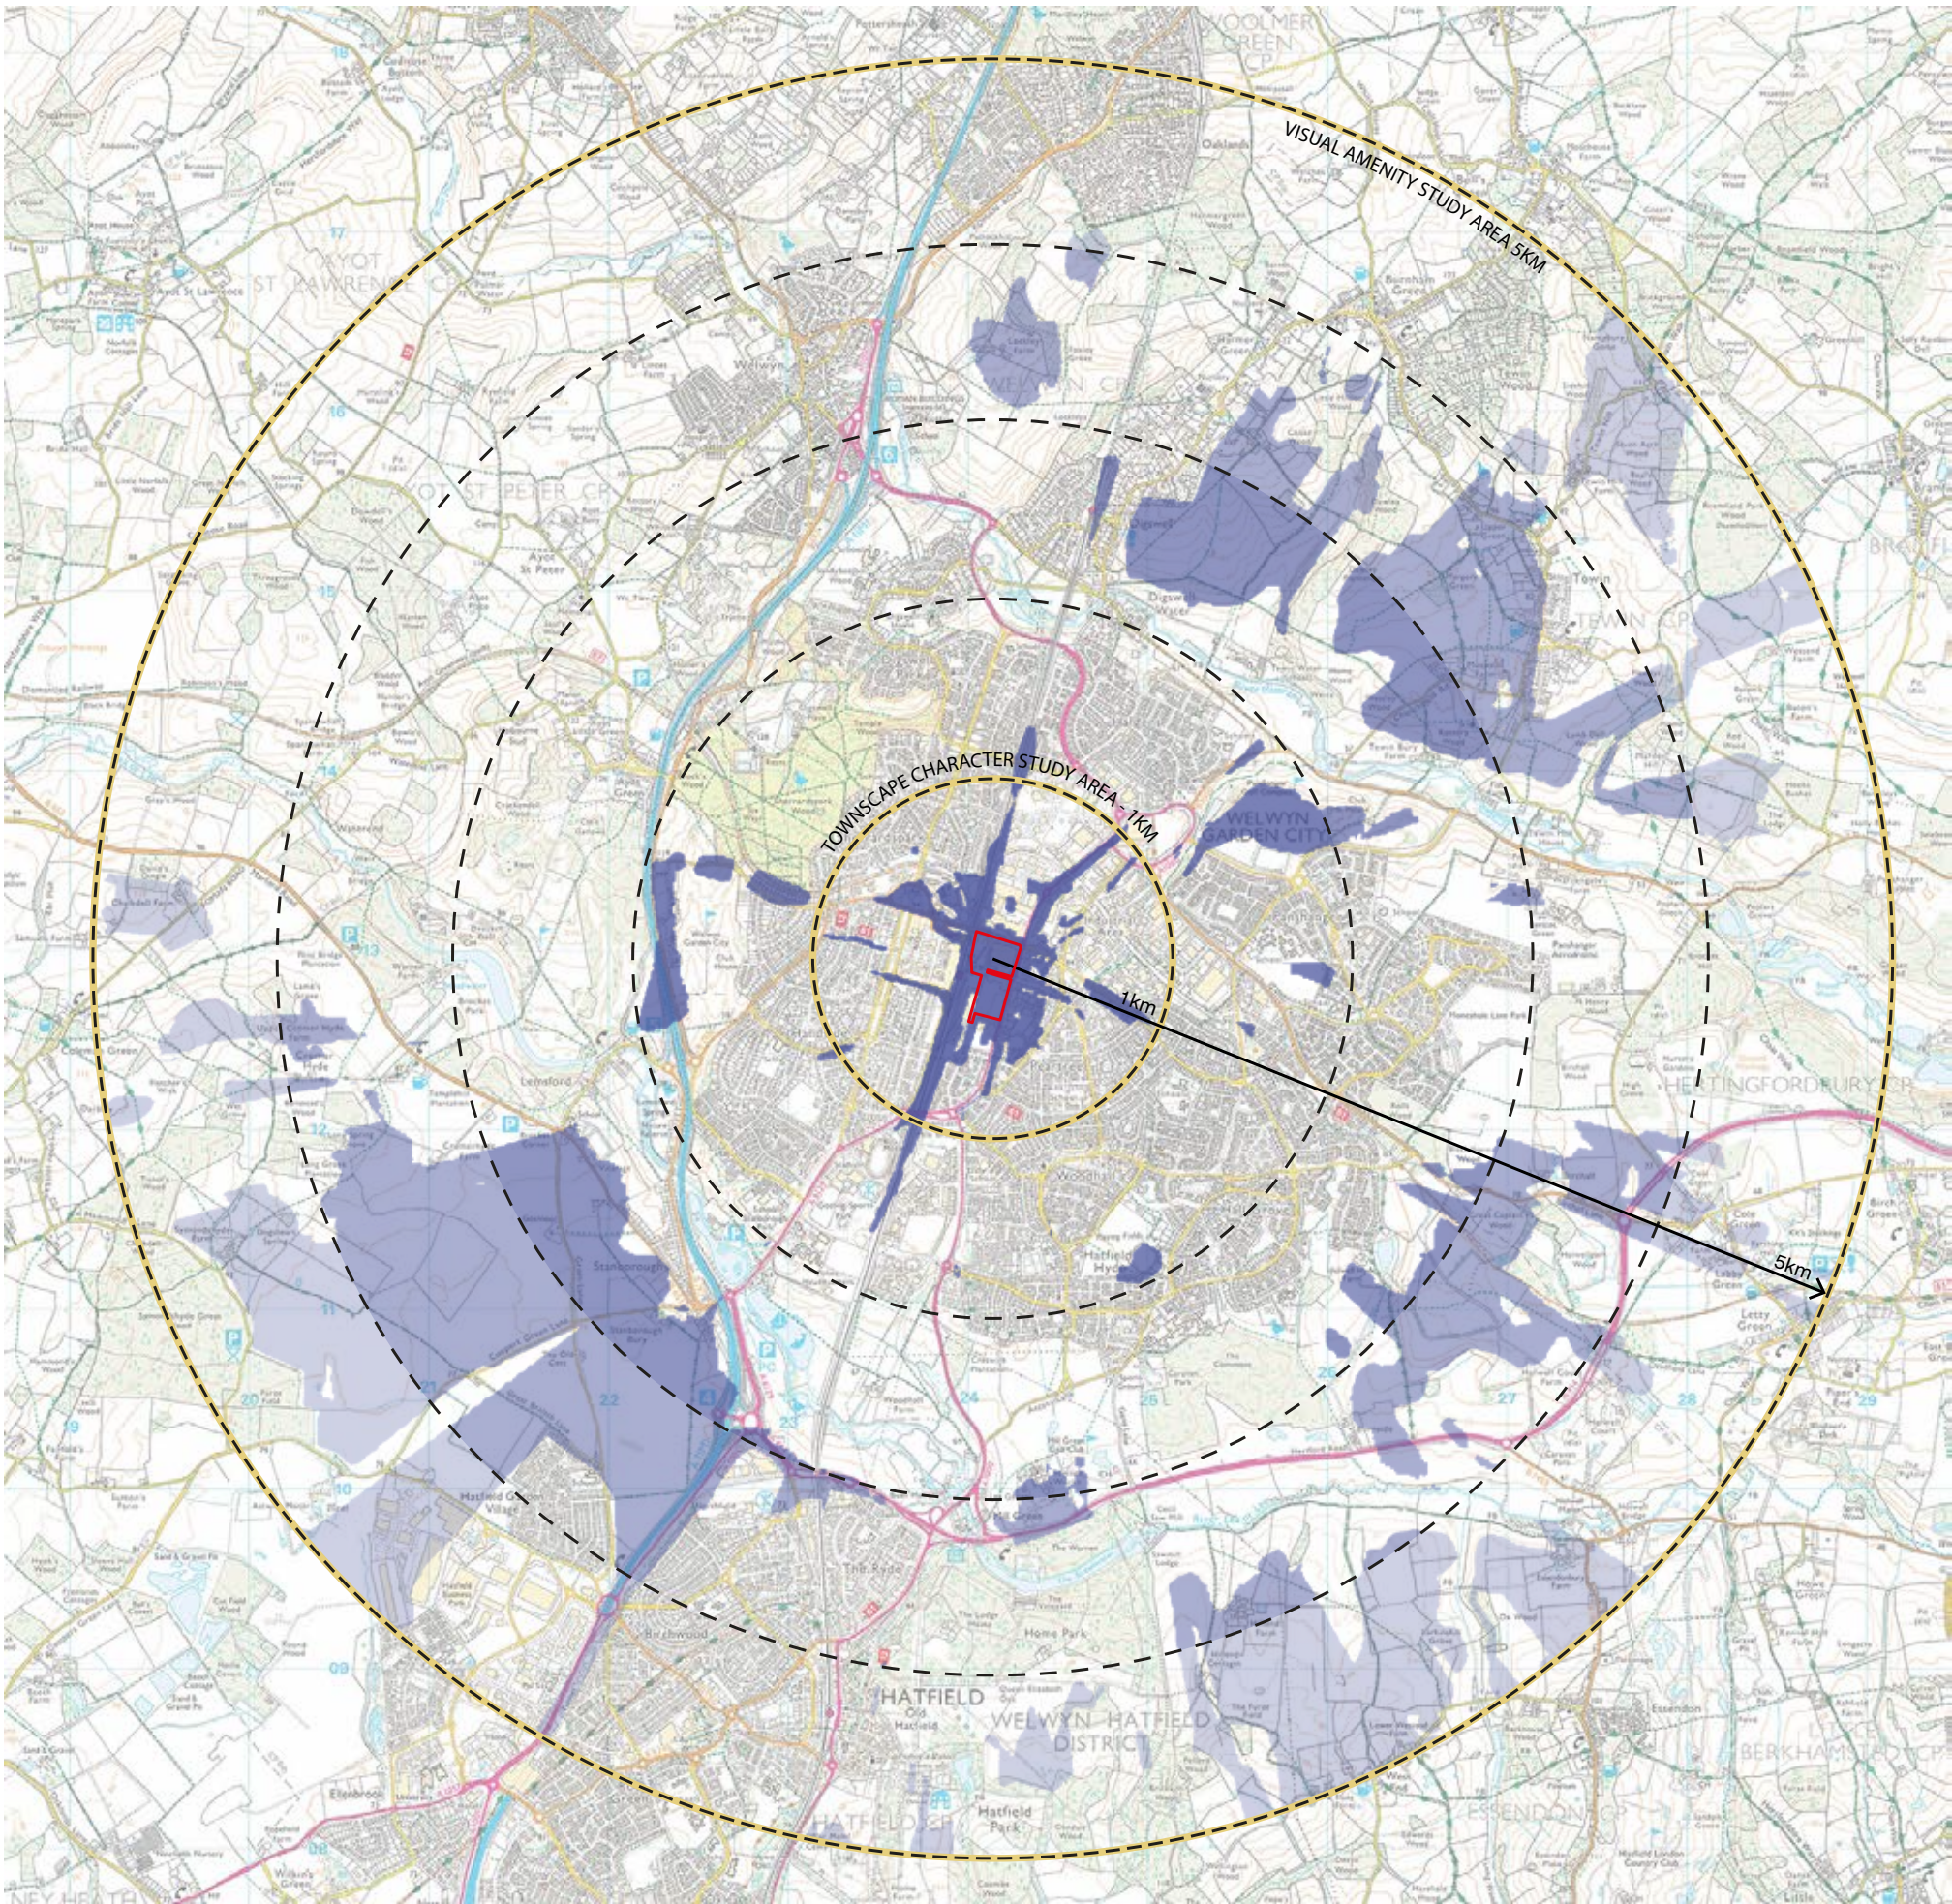

- KEY
- EXTANT SITE BOUNDARY
  - DISTANCE FROM CENTRE OF THE SITE

**ZTV 1**  
REPRESENTS THE IMPLEMENTATION OF THE PROPOSED BUILT FORM AS PART OF THE 'EXTANT CONSENTED SCHEME' (GRANTED PLANNING PERMISSION IN FEBRUARY 2019 TO REDEVELOP THE FORMER SHREDDED WHEAT FACTORY SITE TO ACCOMMODATE UP TO 1,340 HOMES (REF:6/2018/0171/MAJ)) THAT WOULD THEORETICALLY BE VISIBLE, BASED ON THE CONSENTED BUILDING HEIGHTS, TAKING ACCOUNT OF THE EFFECT THAT SETTLEMENTS AND SIGNIFICANT WOODLAND BLOCKS / BELTS WOULD HAVE ON VIEWS TOWARD THE CONSENTED PROPOSED DEVELOPMENT AND THEREFORE ILLUSTRATES A REASONABLY REALISTIC AREA WITHIN WHICH THE PROPOSED DEVELOPMENT COULD THEORETICALLY BE VISIBLE DURING THE SUMMER MONTHS. THIS IS BASED ON THE CONSENTED PARAMETER BUILDING ENVELOPE AND STOREY HEIGHTS.





This drawing is the property of Bradley Murphy Design Ltd. Copyright is reserved by them and the drawing is issued on the condition that it is not copied, reproduced, retained nor disclosed to any unauthorized person either wholly or in part without the consent of Bradley Murphy Design Ltd.

Rev	Description	Date	
Bradley Murphy Design Ltd 6 The Courtyard Hatton Technology Park Dark Lane Hatton Warwickshire CV35 8XB			
t: 01926 676496 e: info@bradleymurphydesign.co.uk www.bradleymurphydesign.co.uk			
Client METROPOLITAN THAMES VALLEY (MTVH)			
Project FORMER SHREDDED WHEAT FACTORY SOUTH SIDE (PHASES 2 & 3)			
Drawing Title FIGURE 11.9: ZONE OF THEORETICAL VISIBILITY (ZTV 1)			
Drawn ED	Checked JJ	Approved RW	Date FEB 2021
Job No. 19.058	Scale NTS	Sheet Size A3	Revision
Drawing Number BMD.19.058.TVIA.FIG 11.9			-

**BMD**



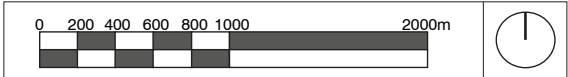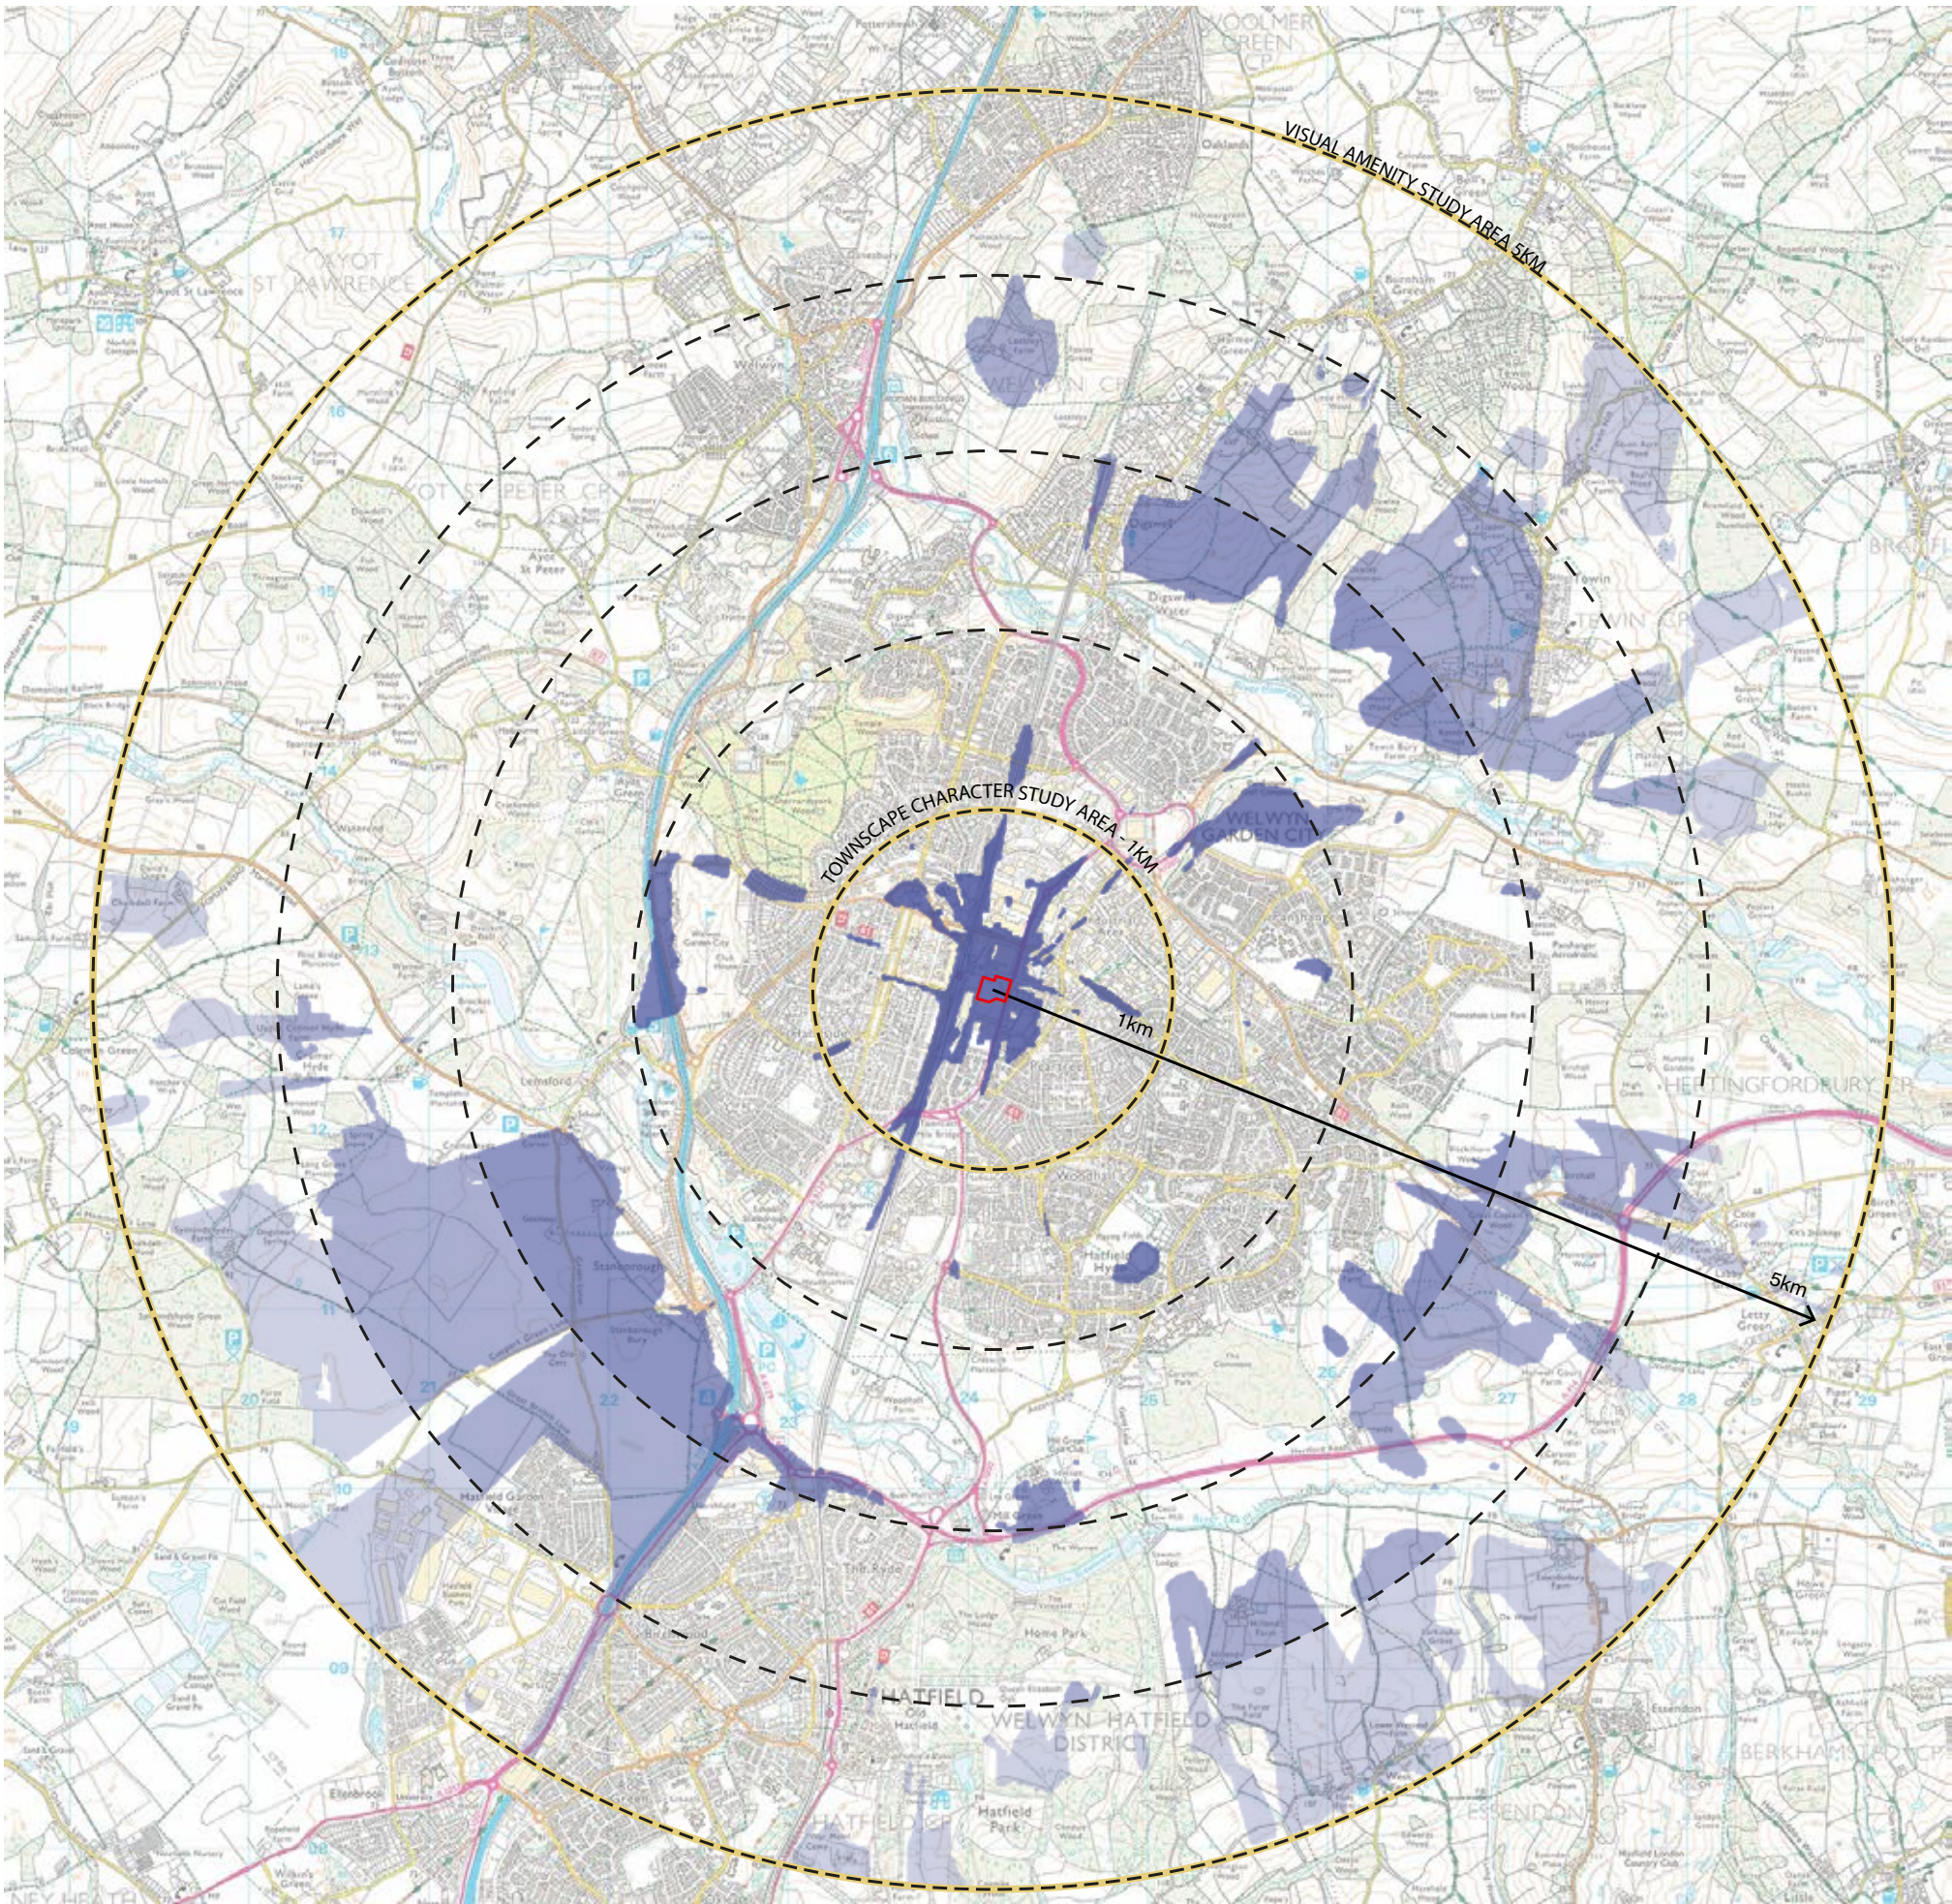


KEY

- SITE BOUNDARY
- DISTANCE FROM CENTRE OF THE SITE
- ZTV 2  
REPRESENTS THE PROPOSED BUILT FORM WITHIN THE APPLICATION SITE THAT WOULD THEORETICALLY BE VISIBLE, BASED ON THE PROPOSED BUILDING HEIGHTS FOR THE PROPOSED DEVELOPMENT, TAKING ACCOUNT OF THE EFFECT THAT SETTLEMENTS AND SIGNIFICANT WOODLAND BLOCKS / BELTS WOULD HAVE ON VIEWS TOWARD THE PROPOSED DEVELOPMENT AND THEREFORE ILLUSTRATES A REASONABLY REALISTIC AREA WITHIN WHICH THE PROPOSED DEVELOPMENT COULD THEORETICALLY BE VISIBLE DURING THE SUMMER MONTHS.




This drawing is the property of Bradley Murphy Design Ltd. Copyright is reserved by them and the drawing is issued on the condition that it is not copied, reproduced, retained nor disclosed to any unauthorized person either wholly or in part without the consent of Bradley Murphy Design Ltd.


Rev	Description	Date	
Bradley Murphy Design Ltd 6 The Courtyard Hatton Technology Park Dark Lane Hatton Warwickshire CV35 8XB			
t: 01926 676496 e: info@bradleymurphydesign.co.uk www.bradleymurphydesign.co.uk			
Client METROPOLITAN THAMES VALLEY (MTVH)			
Project FORMER SHREDDED WHEAT FACTORY SOUTH SIDE (PHASES 2 & 3)			
Drawing Title FIGURE 11.10: ZONE OF THEORETICAL VISIBILITY (ZTV 2)			
Drawn ED	Checked JJ	Approved RW	Date FEB 2021
Job No. 19.058	Scale NTS	Sheet Size A3	Revision
Drawing Number BMD.19.058.TVIA.FIG 11.10			-

**BMD**



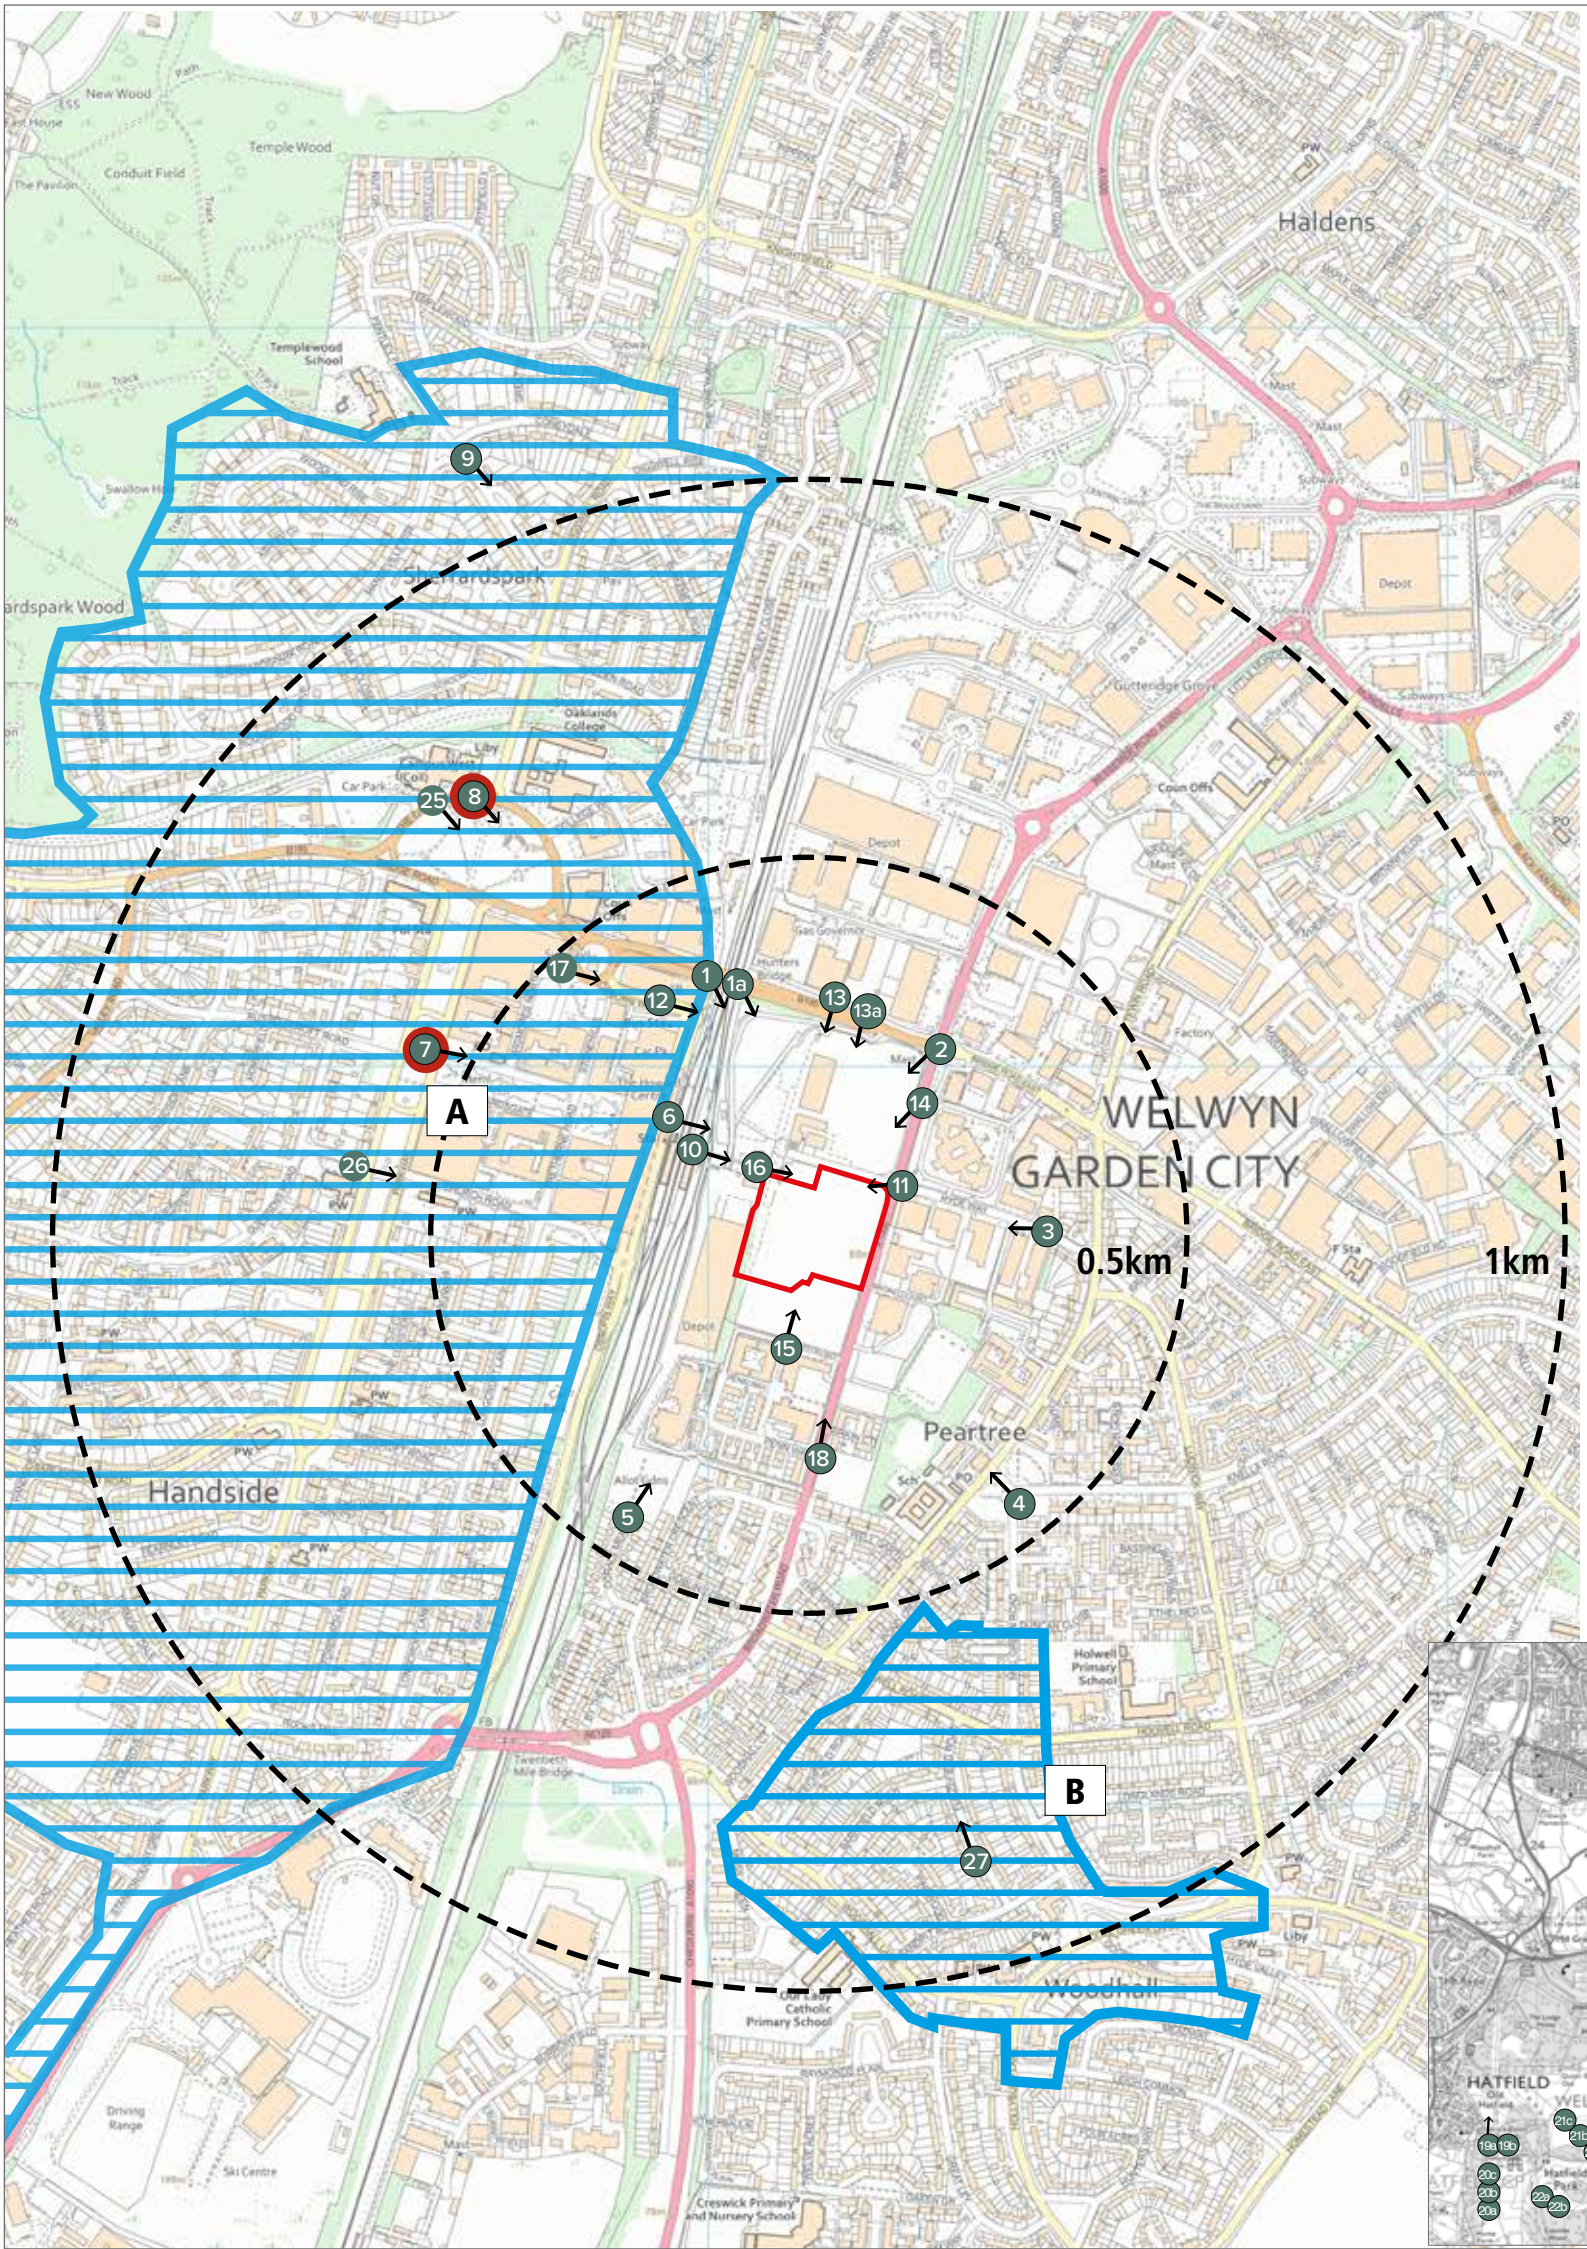

MAP INSERT

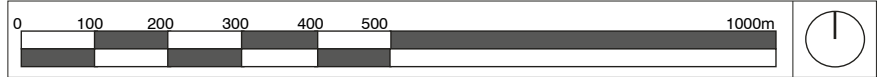


- KEY**
- APPLICATION SITE BOUNDARY
  - DISTANCE FROM CENTRE OF THE SITE
  - CONSERVATION AREAS  
A - WELWYN GARDEN CITY  
B - PEARTREE
  - VIEWPOINT LOCATION
  - KEY VIEW / VISTA  
(IDENTIFIED IN WELWYN GARDEN CITY CONSERVATION AREA APPRAISAL)

- VIEWPOINTS**
- BRIDGE ROAD (B195) LOOKING SOUTH EAST FROM THE RAILWAY BRIDGE (WEST SIDE)
  - BRIDGE ROAD (B195) LOOKING SOUTH EAST FROM THE RAILWAY BRIDGE (EAST SIDE)
  - BROADWATER ROAD (A1000) AT THE JUNCTION WITH BRIDGE ROAD (B195)
  - HYDE WAY LOOKING WEST
  - KNELLA ROAD / PEARTREE LANE, PEARTREE
  - CORALS MEAD, BROADWATER CRESCENT
  - WELWYN GARDEN CITY RAIL STATION
  - PARKWAY LOOKING EAST ALONG HOWARDSGATE
  - THE CAMPUS, PARKWAY
  - PENTLEY PARK, SHERRARDS PARK
  - NETWORK RAIL FOOTBRIDGE - 1
  - HYDE WAY / BROADWATER ROAD JUNCTION
  - OSBORN WAY FOOTBRIDGE
  - BRIDGE ROAD (B195) LOOKING SOUTH
  - BRIDGE ROAD (B195) LOOKING SOUTH (BUS STOP)
  - BROADWATER HOUSE / MERCURY WAY/ ALBANY PLACE
  - OTTO ROAD / SOUTHERN SITE BOUNDARY
  - NETWORK RAIL FOOTBRIDGE - 2
  - WIGSMORE NORTH
  - BROADWATER ROAD / PENN WAY
  - A - HATFIELD HOUSE (1ST FLOOR) & 19B- HATFIELD HOUSE (ROOF)
  - A,B & C HATFIELD HOUSE - SOUTHERN APPROACH
  - A,B & C HATFIELD HOUSE PARKLAND
  - A & B HATFIELD HOUSE DEER PARK
  - ESSENDON PUBLIC FOOTPATH 5 (EDGE OF ESSENDON CONSERVATION AREA)
  - JUNCTION OF ESSENDON PUBLIC FOOTPATHS 11 AND 12
  - CAMPUS WEST, PARKWAY
  - JUNCTION OF CHURCH ROAD AND PARKWAY
  - FURZEFIELD ROAD, PEARTREE CONSERVATION AREA

Wirelines have been produced for a number of these viewpoints. Refer to the Viewpoint Sheets and Wireline Assessment at Appendix 11.3 and 11.4

This drawing is the property of Bradley Murphy Design Ltd. Copyright is reserved by them and the drawing is issued on the condition that it is not copied, reproduced, retained nor disclosed to any unauthorized person either wholly or in part without the consent of Bradley Murphy Design Ltd.

Rev	Description	Date	
Bradley Murphy Design Ltd 6 The Courtyard Hatton Technology Park Dark Lane Hatton Warwickshire CV35 8XB			
t: 01926 676496 e: info@bradleymurphydesign.co.uk www.bradleymurphydesign.co.uk			
Client METROPOLITAN THAMES VALLEY (MTVH)			
Project FORMER SHREDDED WHEAT FACTORY SOUTH SIDE (PHASES 2 & 3)			
Drawing Title FIGURE 11.11: VIEWPOINT LOCATION PLAN			
Drawn ED	Checked JJ	Approved RW	Date FEB 2021
Job No. 19.058	Scale NTS	Sheet Size A3	Revision
Drawing Number BMD.19.058.TVIA.FIG 11.11			-

