
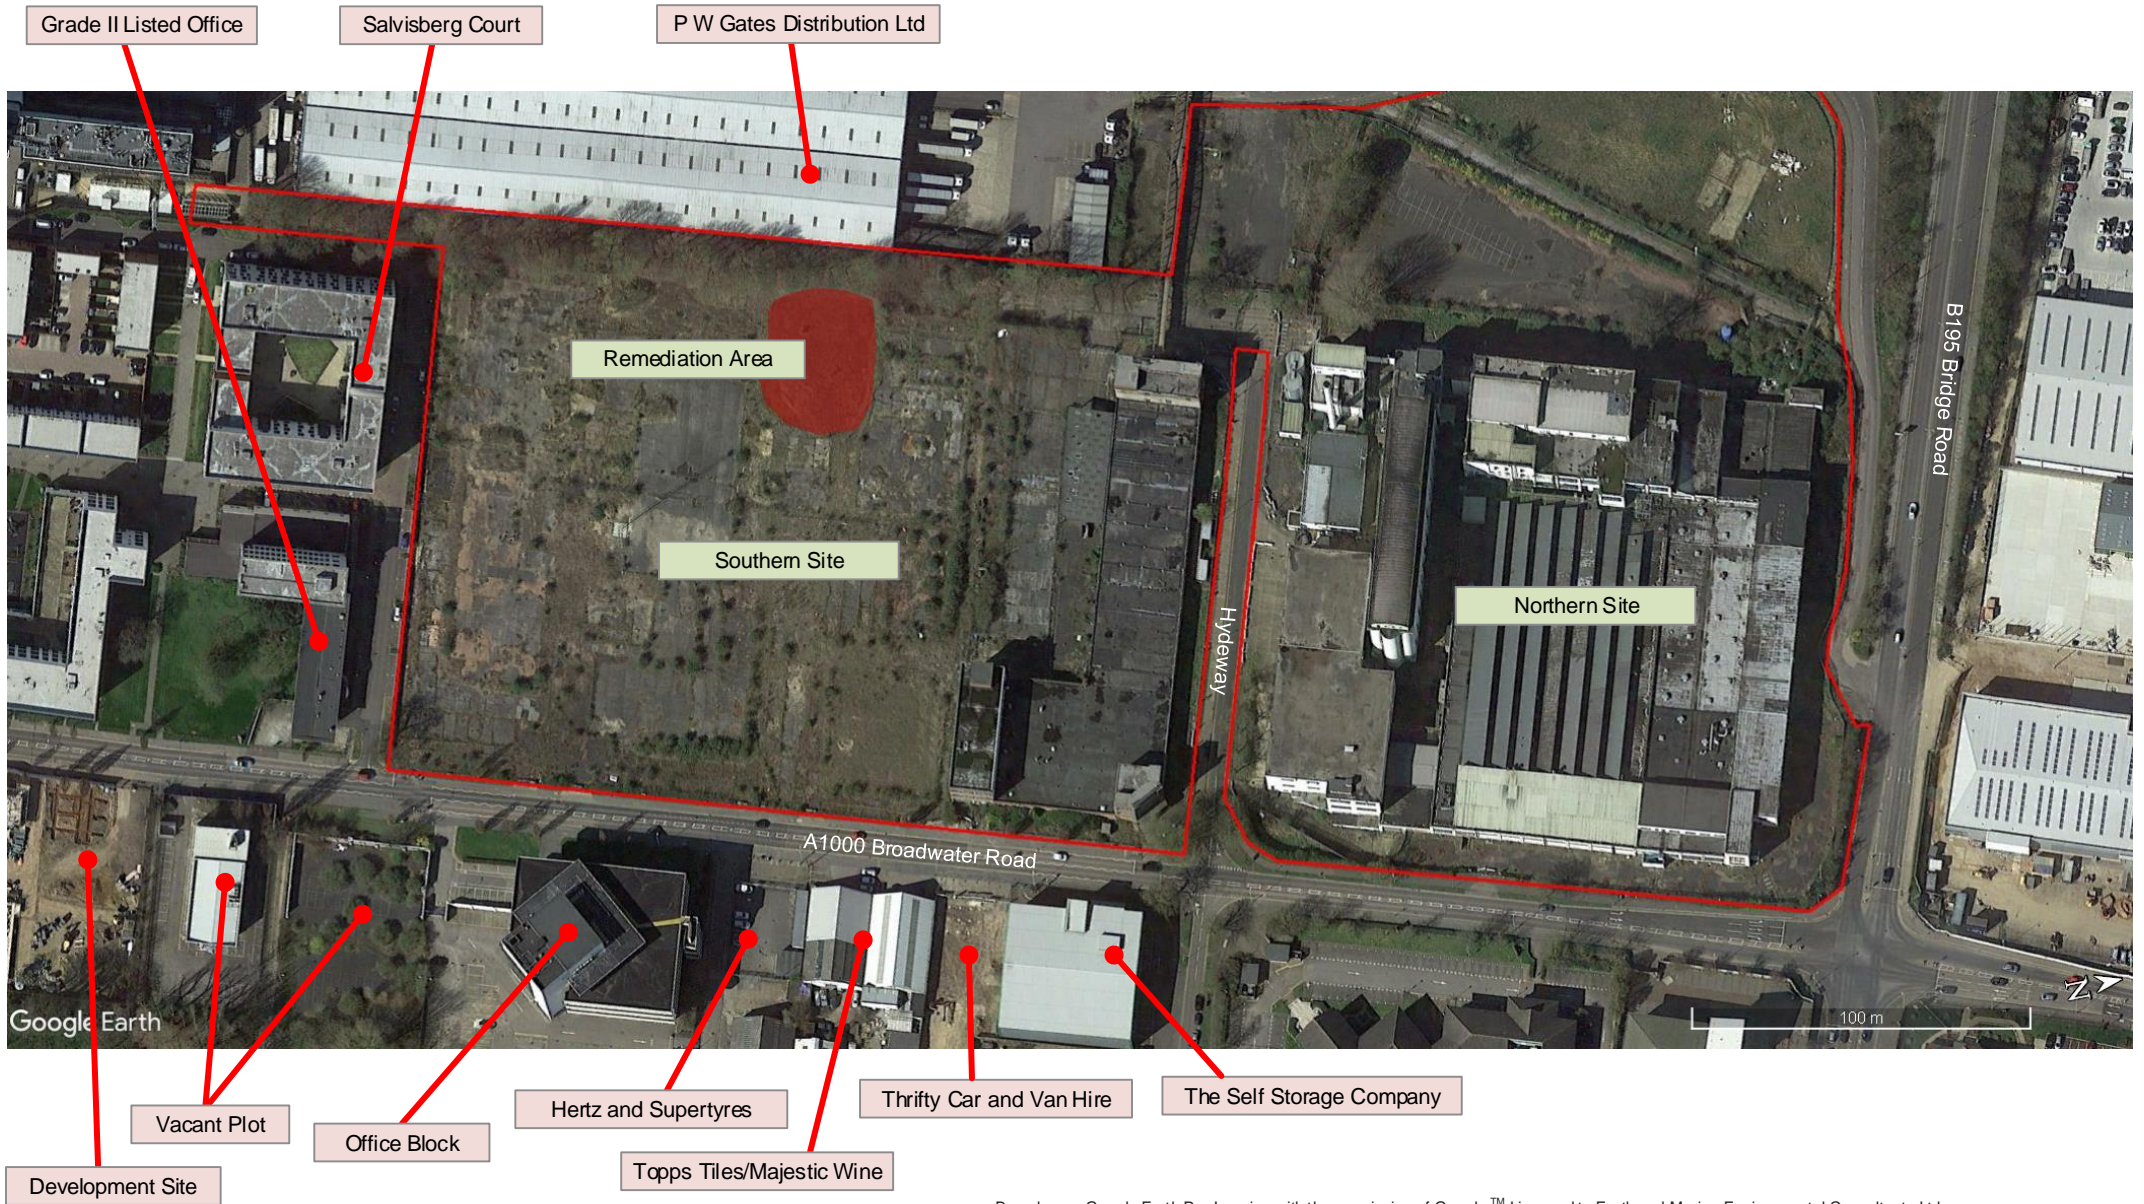


Ordnance Survey 1: 50,000 scale map with the permission of The Controller of Her Majesty's Stationery Office, Crown Copyright Earth and Marine Environmental Consultants Ltd, Licence No. 100050755

TITLE:	JOB REFERENCE:	REVISIONS:			 EAME Earth & Marine Environmental Consultants
Figure A1. Site Location	016-1512	No.	Date.	Description.	
	DATE:	00	21/03/18	Final for report	
	March 21, 2018	-	--/--	-	
-		--/--	-		
-		--/--	-		
CLIENT:	SCALE:	DRAWN BY:		CHECKED BY:	
Wheat Quarter Limited	1:50,000	MJS		SPR	



- Planning Application Area
- Off-site features
- On-site features

Notes:

Site plan is based on March 2017 aerial photography.



Based upon Google Earth Pro Imaging with the permission of Google™ Licensed to Earth and Marine Environmental Consultants Ltd

Figure A2. Site Layout	TITLE:	JOB REFERENCE:	REVISIONS:		
		016-1512	No.	Date	Description
		DATE:	00	21/03/18	Final for report
		March 21, 2018	-	--/--	-
CLIENT:	SCALE:	DRAWN BY:		CHECKED BY:	
Wheat Quarter Limited	As stated	MJS		SPR	



South

North

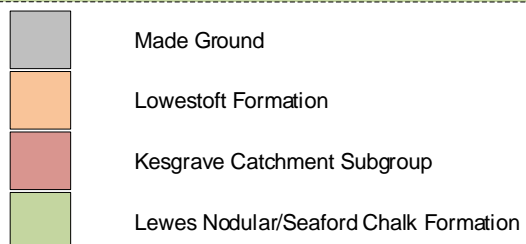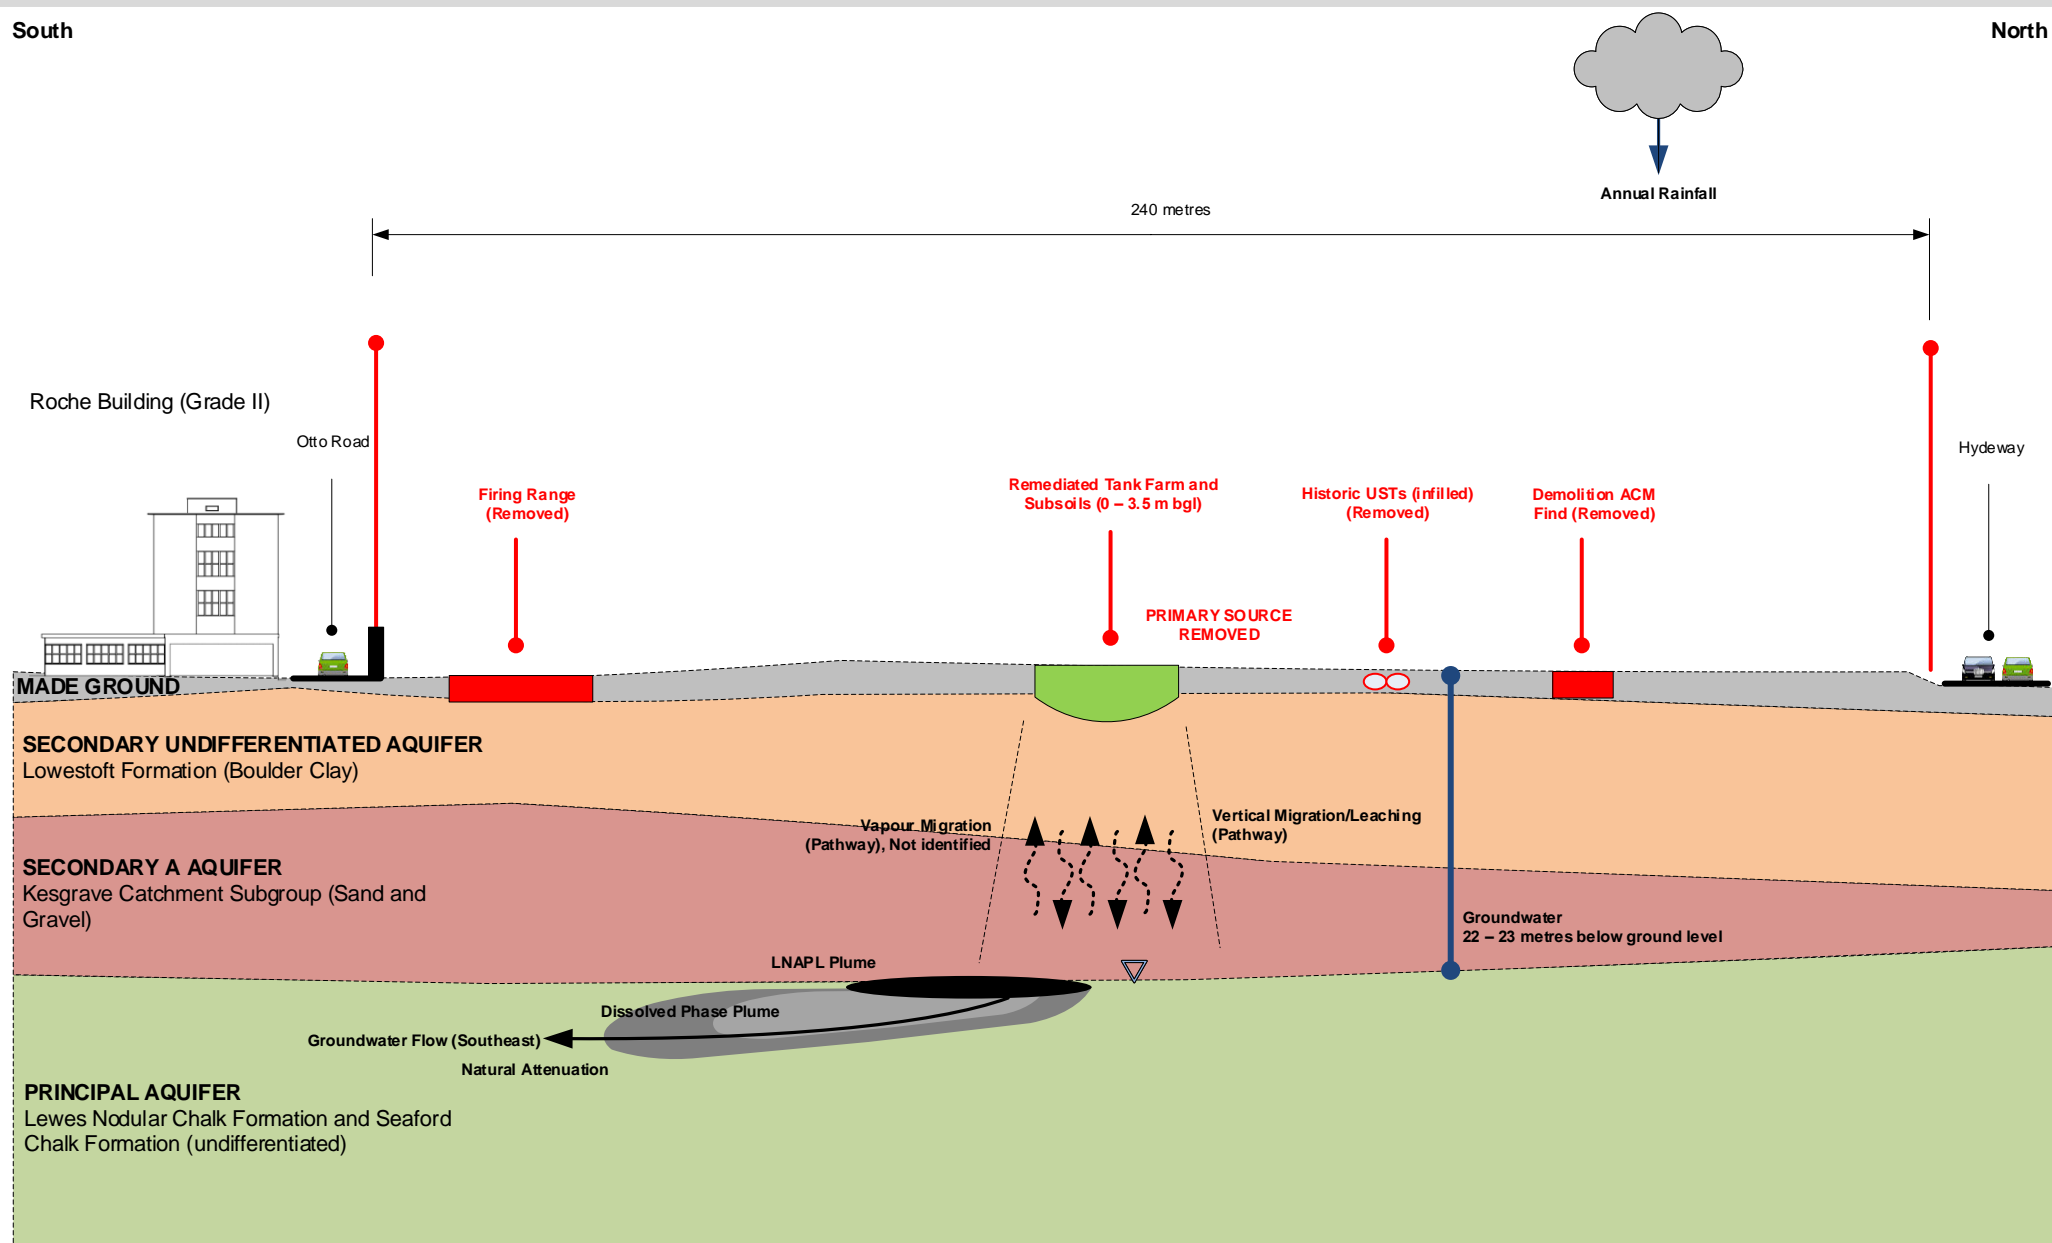

TITLE:
Figure A3.
Conceptual Site Model
(Pre-development/Demolition)

CLIENT:
Wheat Quarter Ltd

JOB REFERENCE:
016-1512
DATE:
September 12, 2018

SCALE:
Not to Scale

REVISIONS:


No.	Date	Description
00	12/09/18	Final for report
-	--/--	-
-	--/--	-
-	--/--	-


DRAWN BY:
MJS
CHECKED BY:
DW



South

North

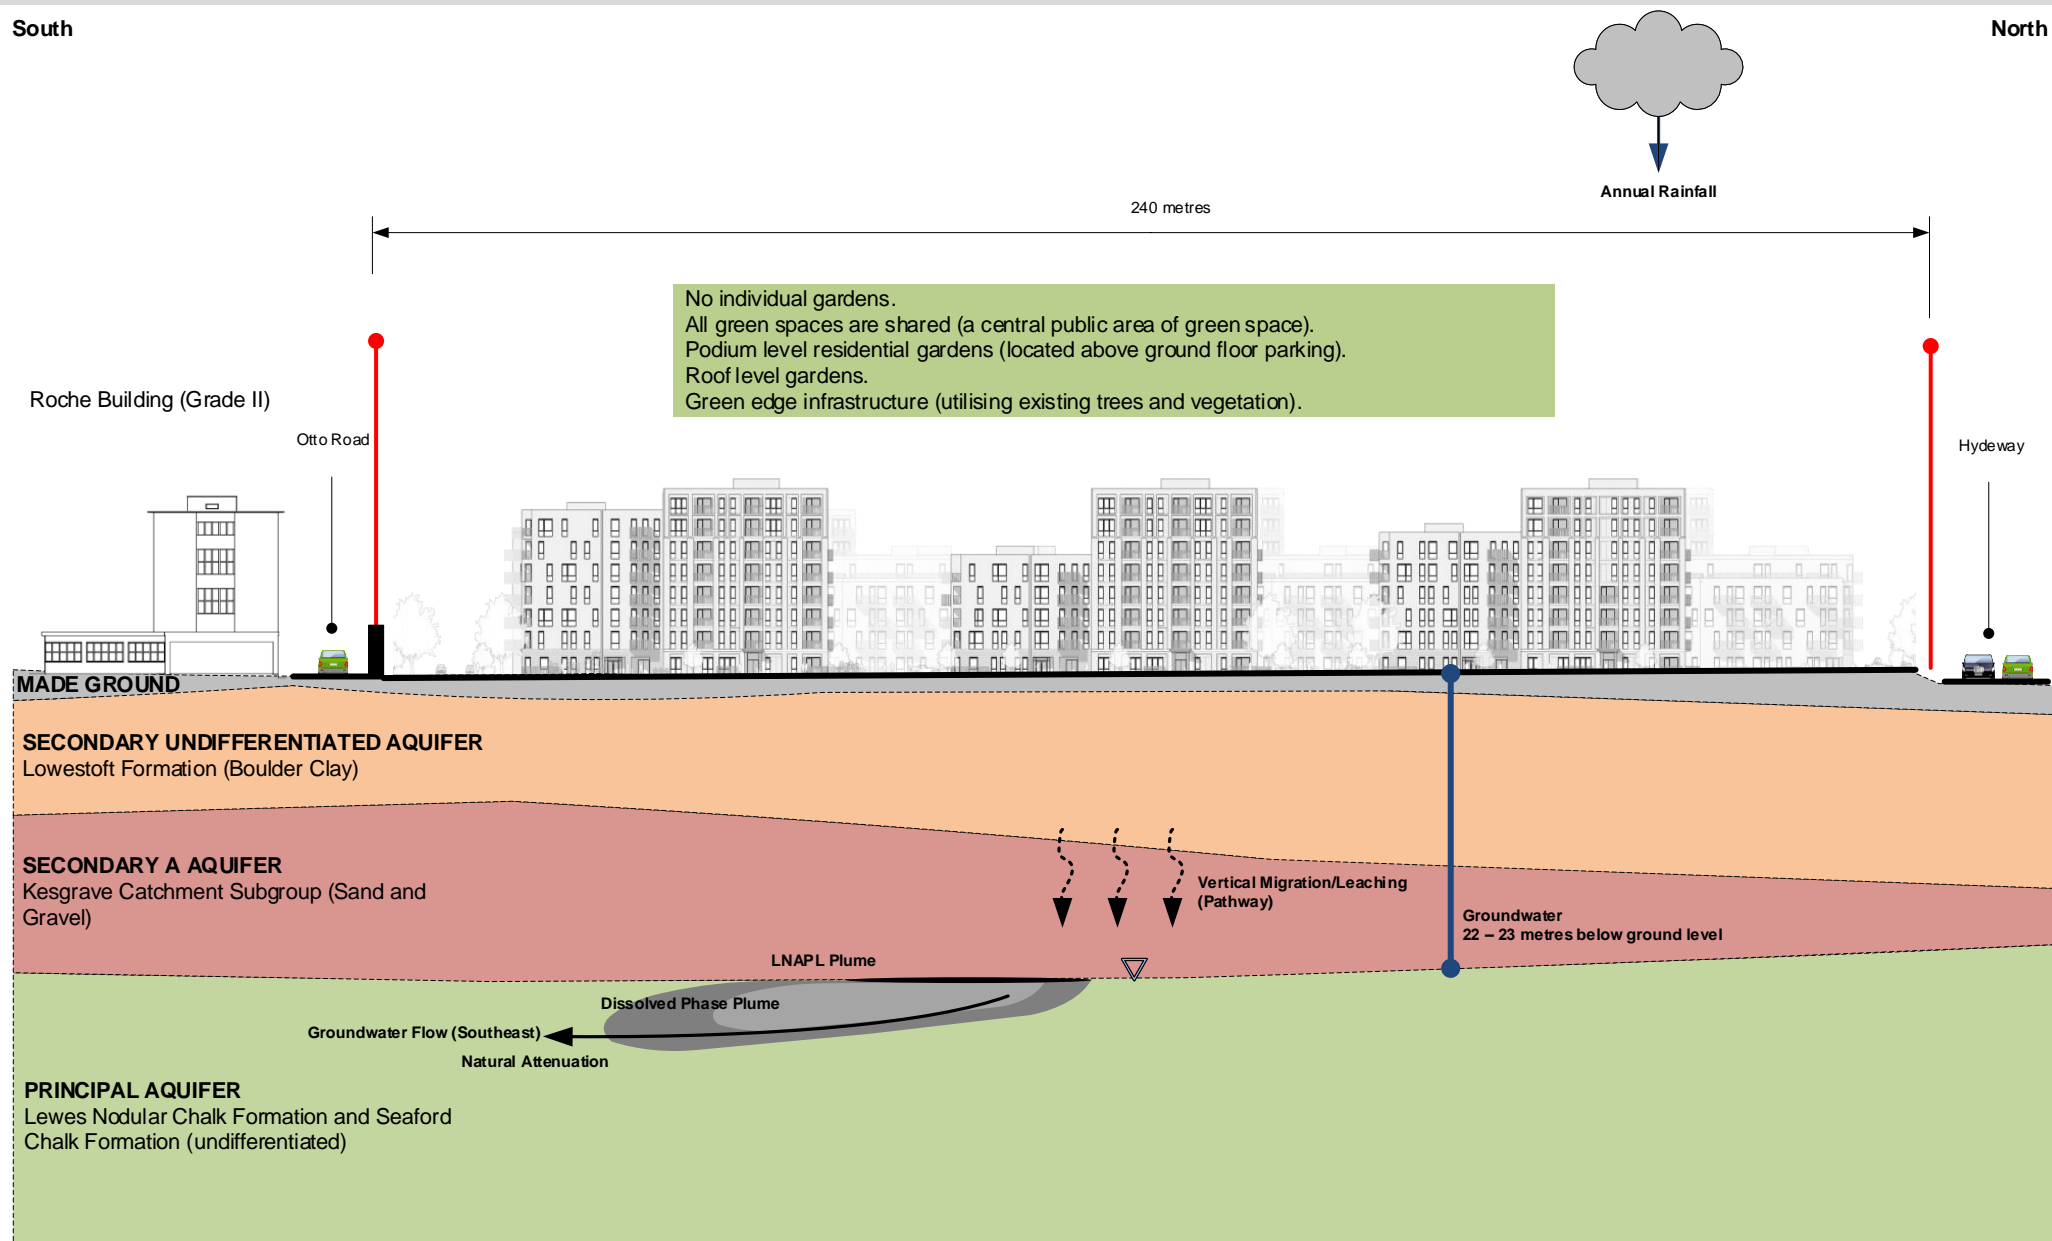

TITLE:	JOB REFERENCE:	REVISIONS:			 Earth & Marine Environmental Consultants
Figure A4. Conceptual Site Model (Post-development)	016-1512	No.	Date	Description	
	DATE:	00	12/09/18	Final for report	
	September 12, 2018	-	--/--	-	
		-	--/--	-	
CLIENT:	SCALE:	DRAWN BY:		CHECKED BY:	
Wheat Quarter Ltd	Not to Scale	MJS		DW	