



1 Site Elevation - North A - Hydeway Elevation
1 : 500 @A1





2 Site Elevation - West B
1 : 500 @A1



3 Site Elevation - South C
1 : 500 @A1

NOTES
CONSULTANTS
- Refer to highways consultant's drawings for details
- Refer to landscape consultant's drawings for details
- Landscaping layout is indicative only
AREAS
- Refer to area schedule
© Copyright Reserved. ColladoCollins Architects Ltd.

Rev	Notes	Date	By	Auth
P1	Planning Issue	21-02-17		JP

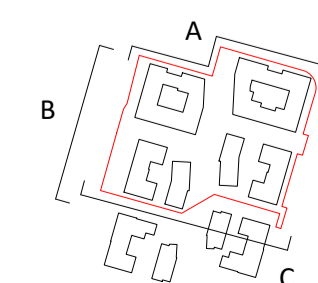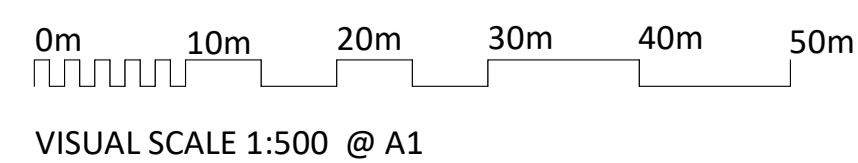

ColladoCollins Architects

17-19 Foley Street
London W1W 6DW
T 020 7580 3490
F 020 7580 2917
info@colladocollins.com
www.colladocollins.com

Date: 12/01/21
Drawn By: JP
Checked by: FVB
Scale @ A1: As indicated
Scale @ A3: 1 : 1000
CAD File No:

MTVH
South Site
Elevations, Sheet 1

PLANNING
18009.1

P0-301

P1
Revision