

1 Site Elevation - East D
1 : 500 @A1





2 Site Elevation - Through Weave E
1 : 500 @A1



3 Site Elevation - Through Weave F
1 : 500 @A1

NOTES
CONSULTANTS
- Refer to highways consultant's drawings for details
- Refer to landscape consultant's drawings for details
- Landscaping layout is indicative only
AREAS
- Refer to area schedule
© Copyright Reserved. ColladoCollins Architects Ltd.

| Rev | Notes | Date | By | Auth |
|-----|-------|------|----|------|
| | | | | |
| | | | | |
| | | | | |
| | | | | |
| | | | | |
| | | | | |
| | | | | |
| | | | | |
| | | | | |
| | | | | |

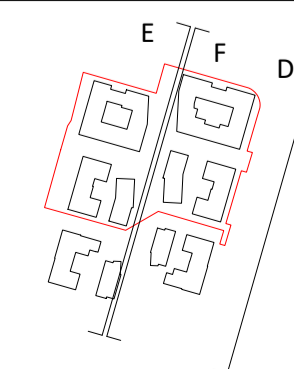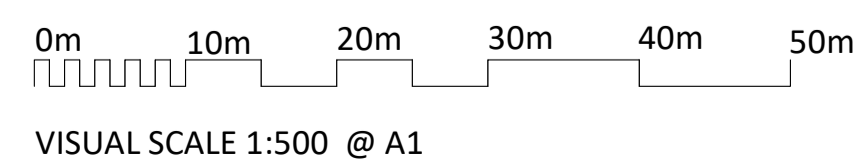

ColladoCollins Architects

17-19 Foley Street London W1W 6DW
T 020 7580 3490 F 020 7580 2917
info@colladocollins.com www.colladocollins.com
Date: 12/01/21
Drawn By: JP
Checked by: FVB
Scale @ A1: As indicated
Scale @ A3: 1 : 1000
CAD File No:

MTVH
South Site
Elevations, Sheet 2

PLANNING
18009.1 P0-302

Revision