



Notes:
 *Parameter plan massing excludes balconies

- KEY:
- Typical Building Parameters
 - Podium Courtyard Parameters

Block 13

The Weave

Hydeway

Broadwater Road

Phase 2 - Detailed Application

Residential Street



Block 9

NOTES
 CONSULTANTS
 - Refer to highways consultant's drawings for details
 - Refer to landscape consultant's drawings for details
 - Landscaping layout is indicative only

AREAS
 - Refer to area schedule

Rev	Notes	Date	By	Auth
PP1	Planning Issue	21-02-17		JP

- KEY**
- APPLICATION BOUNDARY
 - OWNERSHIP BOUNDARY
 - OUTLINE APPLICATION BOUNDARY
 - DETAILED APPLICATION BOUNDARY

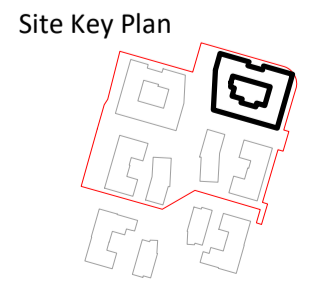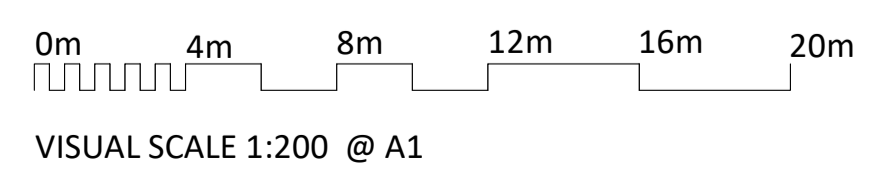

ColladoCollins Architects

17-19 Foley Street
 London W1W 6DW
 T 020 7580 3490
 F 020 7580 2917
 info@colladocollins.com
 www.colladocollins.com

Date: 11/09/20
 Drawn By: JP
 Checked by: FVB
 Scale @ A1: As indicated
 Scale @ A3: 1 : 400
 CAD File No:

MTVH
 South Site
 Block 8 Development Parcels
 Parameter Plan
PLANNING
 P1-08-100