



Notes:  
\*Parameter plan massing excludes balconies

- KEY:
- Ground Floor Level Landscaping Parameters
  - Podium Level Landscaping Parameters
  - Roof Level Landscaping Parameters
  - Green/Brown Roof Landscaping Parameters

Block 13

The Weave

Hydeway

Broadwater Road

Residential Street

Block 9

Phase 2 - Detailed Application



**NOTES**  
CONSULTANTS  
- Refer to highways consultant's drawings for details  
- Refer to landscape consultant's drawings for details  
- Landscaping layout is indicative only

**AREAS**  
- Refer to area schedule

© Copyright Reserved. ColladoCollins Architects Ltd

Rev	Notes	Date	By	Auth
PP1	Planning Issue	21-02-17		JP

- KEY
- APPLICATION BOUNDARY
  - OWNERSHIP BOUNDARY
  - OUTLINE APPLICATION BOUNDARY
  - DETAILED APPLICATION BOUNDARY

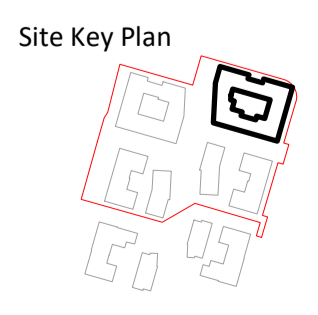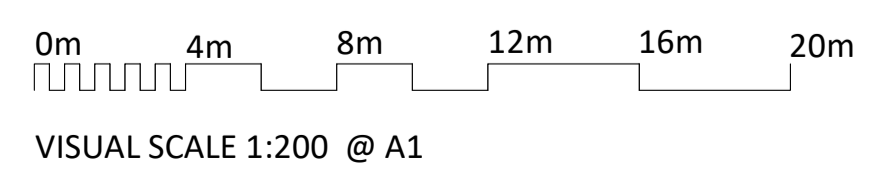

**ColladoCollins Architects**

17-19 Foley Street  
London W1W 6DW  
T 020 7580 3490  
F 020 7580 2917  
info@colladocollins.com  
www.colladocollins.com

Date: 11/09/20  
Drawn By: JP  
Checked by: FVB  
Scale @ A1: As indicated  
Scale @ A3: 1 : 400  
CAD File No:

MTVH  
South Site  
Block 8 Landscape Parameter Plan

**PLANNING**  
P1-08-102

P1  
Revision