

- ▽ Roof Level
- ▽ Level 09
- ▽ Level 08
- ▽ Level 07
- ▽ Level 06
- ▽ Level 05
- ▽ Level 04
- ▽ Level 03
- ▽ Level 02
- ▽ Level 01
- ▽ Ground Floor



**1 West Elevation**  
1 : 200

- ▽ Roof Level
- ▽ Level 09
- ▽ Level 08
- ▽ Level 07
- ▽ Level 06
- ▽ Level 05
- ▽ Level 04
- ▽ Level 03
- ▽ Level 02
- ▽ Level 01
- ▽ Ground Floor



**2 East Elevation**  
1 : 200

- MATERIAL NOTES**
- ① BRICK - LIGHT BUFF
  - ② BRICK - MEDIUM BUFF
  - ③ BRICK - DARK BUFF
  - ④ WINDOW/ DOOR SET
  - ⑤ LOUVRES
  - ⑥ METAL COPING
  - ⑦ RAILINGS
  - ⑧ CONCRETE CAP
  - ⑨ ROOF TOP PLANT
  - ⑩ WEAVE PATTERN LOUVRES
  - ⑪ WEAVE PATTERN BALCONIES RAILINGS
  - ⑫ BRICKWORK CORNER DETAILING




**NOTES**  
CONSULTANTS  
- Refer to highways consultant's drawings for details  
- Refer to landscape consultant's drawings for details  
- Landscaping layout is indicative only

**AREAS**  
- Refer to area schedule

© Copyright Reserved. ColladoCollins Architects Ltd

Rev	Notes	Date	By	Auth
PP1	Planning Issue	21-02-17		JP

NOTE: Landscape design within Phase 3 is indicative only

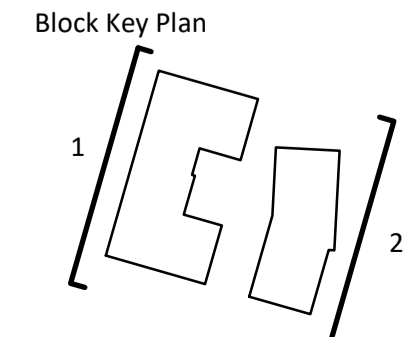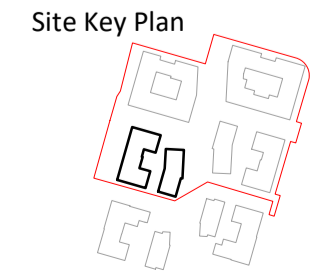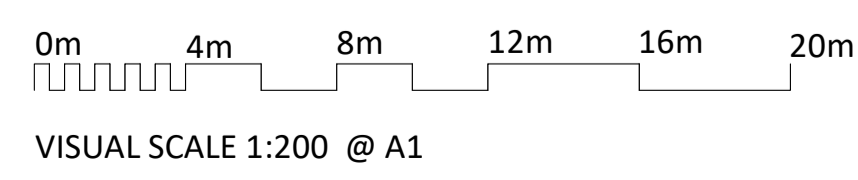

**ColladoCollins Architects**

17-19 Foley Street  
London W1W 6DW  
T 020 7580 3490  
F 020 7580 2917  
info@colladocollins.com  
www.colladocollins.com

Date: 20/01/21  
Drawn By: SMC  
Checked By: FVB  
Scale @ A1: As indicated  
Scale @ A3: 1 : 400  
CAD File No:

MTVH  
South Side  
Block 12 - Proposed Elevations

**PLANNING**  
P3-12-100

P1  
Revision