


This drawing is the property of Bradley Murphy Design Ltd. Copyright is reserved by them and the drawing is issued on the condition that it is not copied, reproduced, retained nor disclosed to any unauthorized person either wholly or in part without the consent of Bradley Murphy Design Ltd.

- NOTES:**
- THIS DRAWING IS BASED ON:
 - BMD.019.058.DR.P001 OVERALL LANDSCAPE MASTERPLAN
 - THIS DRAWING SHOULD BE READ IN CONJUNCTION WITH ALL OTHER LANDSCAPE DRAWINGS AND DOCUMENTS
 - THIS DRAWING IS NOT INTENDED FOR CONSTRUCTION
 - DO NOT SCALE FROM THIS DRAWING
 - ANY DISCREPANCIES WITHIN THIS DRAWING OR BETWEEN THIS DRAWING AND ANY OTHER INFORMATION IS TO BE REPORTED TO BMD FOR CLARIFICATION

- SITE BOUNDARIES**
- APPLICATION BOUNDARY
 - PHASE 3 OUTLINE APPLICATION BOUNDARY
 - PHASE 2 DETAILED APPLICATION BOUNDARY
 - OWNERSHIP BOUNDARY (INCLUDES PHASE 1)
 - GROUND FLOOR BUILDING OUTLINE
 - BUILDING ENTRANCE
- SOFT LANDSCAPE**
REFER TO PLANTING PLANS BMD.19.058.DR.P201 - P202 FOR DETAILS
- EXISTING TREES
 - LARGE TREES 20-45CM GIRTHS
 - TREES 12-18CM GIRTH
 - FORMAL SINGLE SPECIES HEDGE
 - SHRUB / ORNAMENTAL PLANTING
 - NATIVE SHRUB PLANTING
 - AMENITY GRASSLAND
 - CONTOURS FOR PROFILED LANDFORM
 - AREA OF STRUCTURAL PITS FOR TREES IN HARD SURFACED AREA (SIZE SHOWN INDICATIVELY)
- HARD LANDSCAPE**
- CONCRETE PAVING TYPE 1
 - CONCRETE PAVING TYPE 2
 - CONCRETE PAVING TYPE 3
 - CONCRETE PAVING TYPE 4
 - CONCRETE PAVING TYPE 5
 - PRIVATE TERRACES
 - ASPHALT
 - RESIN BOUND GRAVEL
 - PLAY SURFACE
 - INDICATIVE PLAY EQUIPMENT
- STREET FURNITURE**
- FREESTANDING BENCHES
 - WALL MOUNTED BENCHES
 - BINS
- BOUNDARY TREATMENTS**
- 450MM HIGH WALL CONCRETE WALL WITH FACED BRICK
 - RAILINGS TO PRIVATE TERRACE GARDENS

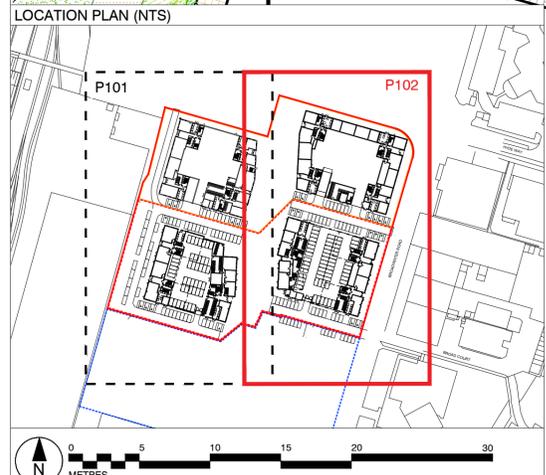

Rev	Description	Date	
A	Updated to Comments	18.02.21	
Purpose of Issue			
PLANNING			
Bradley Murphy Design Ltd 6 The Courtyard Hatton Technology Park Dark Lane Hatton Warwickshire CV35 8XB			
t: 01926 676496 e: info@bradleymurphydesign.co.uk www.bradleymurphydesign.co.uk			
Client			
METROPOLITAN THAMES VALLEY HOUSING			
Project			
FORMER SHREDDED WHEAT FACTORY - SOUTH SITE, PHASE 2 & 3			
Drawing Title			
LANDSCAPE GENERAL ARRANGEMENT PLANS - GROUND FLOOR (SHEET 2 OF 2)			
Drawn	Checked	Approved	Date
RR	MP	RW	12/02/2021
Job No.	Scale	Sheet Size	Revision
19.058	1:250	A1	A
Drawing Number			
BMD.19.058.DR.P102			