

NOTES:

- THIS DRAWING IS BASED ON:
 - BMD.019.058.DR.P001 OVERALL LANDSCAPE MASTERPLAN
- THIS DRAWING SHOULD BE READ IN CONJUNCTION WITH ALL OTHER LANDSCAPE DRAWINGS AND DOCUMENTS
- THIS DRAWING IS NOT INTENDED FOR CONSTRUCTION
- DO NOT SCALE FROM THIS DRAWING
- ANY DISCREPANCIES WITHIN THIS DRAWING OR BETWEEN THIS DRAWING AND ANY OTHER INFORMATION IS TO BE REPORTED TO BMD FOR CLARIFICATION

SITE BOUNDARIES



- APPLICATION BOUNDARY
- PHASE 3 OUTLINE APPLICATION BOUNDARY
- PHASE 2 DETAILED APPLICATION BOUNDARY
- OWNERSHIP BOUNDARY (INCLUDES PHASE 1)
- GROUND FLOOR BUILDING OUTLINE
- PODIUM OUTLINE
- ROOF GARDEN BUILDING OUTLINE
- BUILDING ENTRANCE

SOFT LANDSCAPE

- SMALL TREES/LARGE SHRUBS REFER TO PLANTING SCHEDULE FOR DETAILS
- SPECIMEN SHRUB REFER TO PLANTING SCHEDULE FOR DETAILS
- FORMAL SINGLE SPECIES HEDGE REFER TO PLANTING SCHEDULE FOR DETAILS
- AMENITY SHRUB/ORNAMENTAL PLANTING REFER TO PLANTING SCHEDULE FOR DETAILS
- AMENITY GRASSLAND
- BIO-DIVERSITY ROOFS/ PROPOSED GREEN ROOF
- ALLOTMENT BEDS (VARIED HEIGHTS)

NOTE:

- FOR PLANTING SCHEDULE REFER TO BMD.19.058.SP.P001
- FOR GROUND/FLOOR REFER TO BMD.19.058.DR.P201-P202 PLANTING PLANS
- FOR GROUND/FLOOR VERTICAL PLANTS INCLUDING CLIMBERS REFER TO BMD.19.058.DR.P203 VERTICAL PLANTING PLAN
- FOR HARD LANDSCAPE, STREET FURNITURE & BOUNDARY TREATMENT REFER TO DRAWINGS BMD.19.058.DR.P101-P102 LANDSCAPE GENERAL ARRANGEMENTS

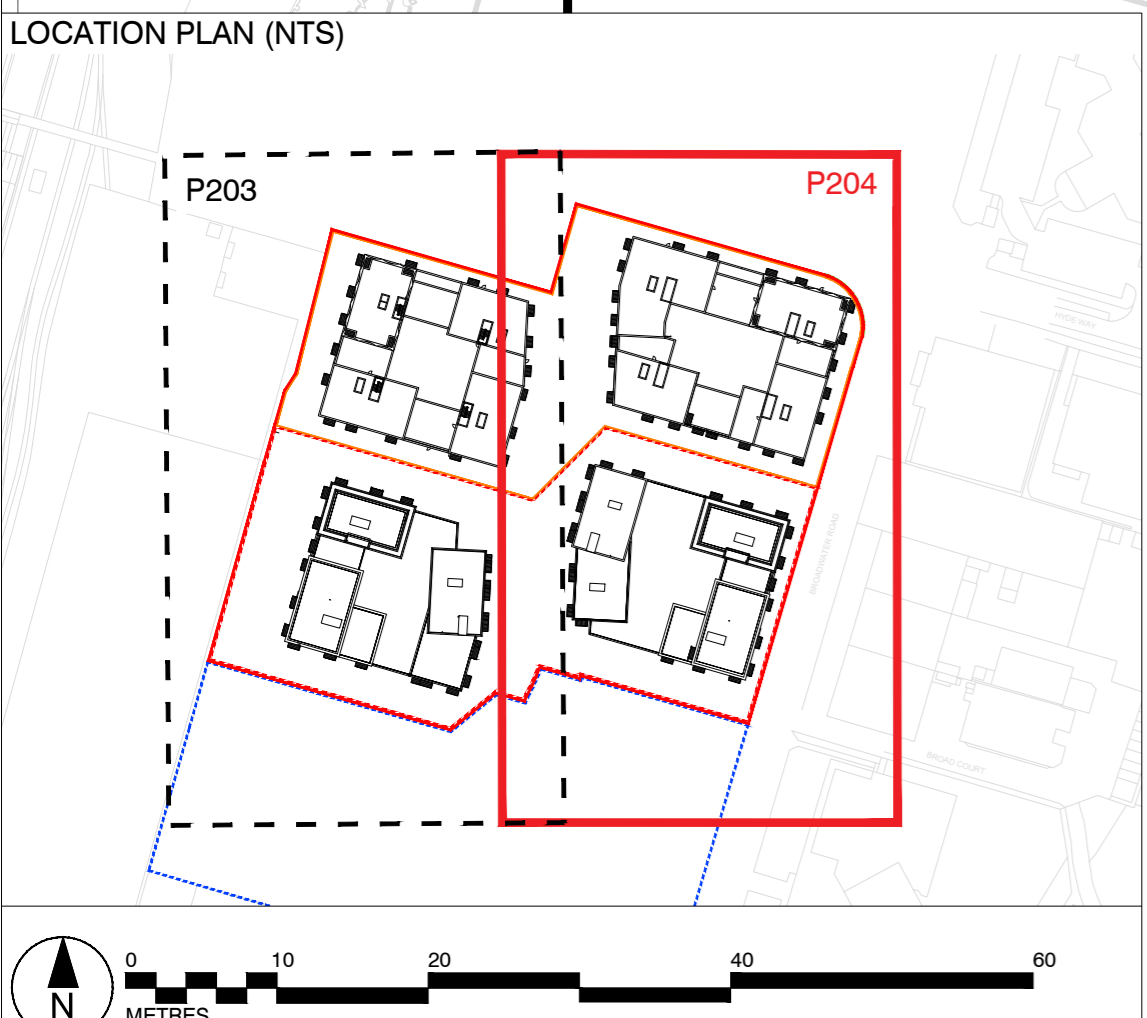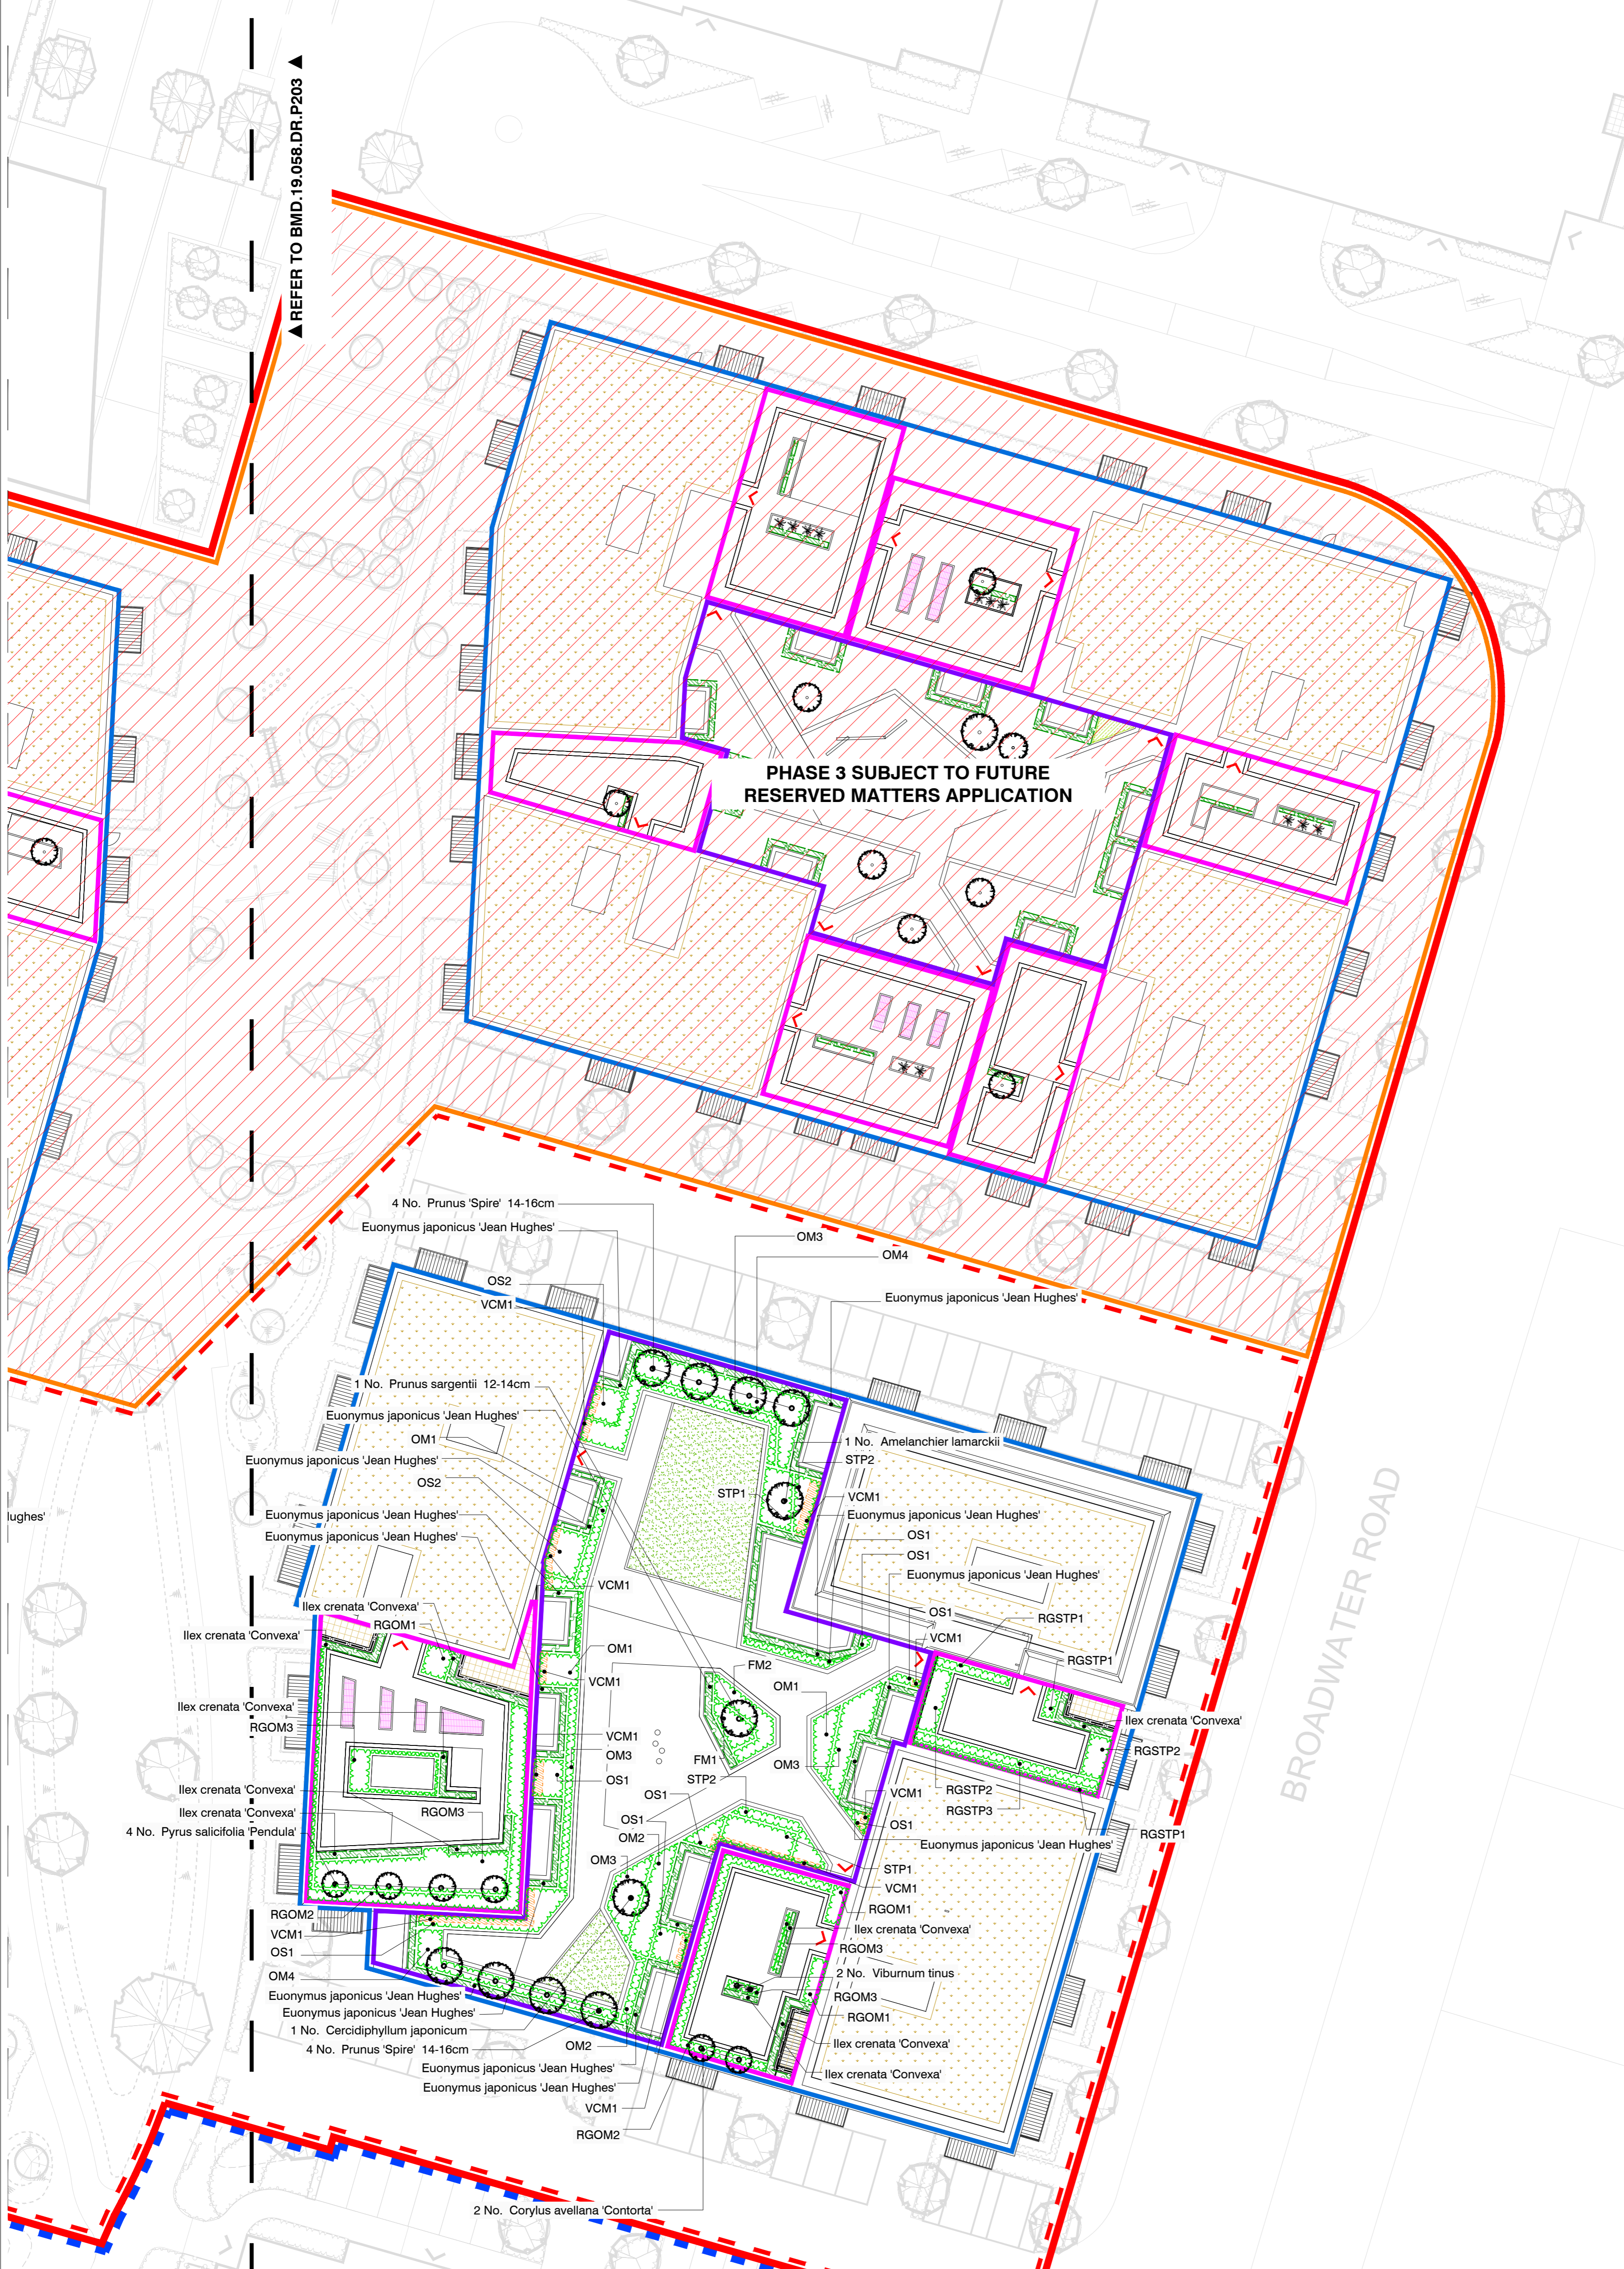

Rev	Description	Date	
--	--	--	
Purpose of Issue			
PLANNING			
Bradley Murphy Design Ltd 6 The Courtyard Hatton Technology Park Dark Lane Hatton Warwickshire CV35 8XB			
t: 01926 676496 e: info@bradleymurphydesign.co.uk www.bradleymurphydesign.co.uk			
Client			
METROPOLITAN THAMES VALLEY HOUSING			
Project			
FORMER SHREDDED WHEAT FACTORY - SOUTH SITE			
PHASE 2 & 3			
Drawing Title			
PLANTING PLANS - PODIUM & ROOF GARDENS			
(SHEET 2 OF 2)			
Drawn	Checked	Approved	Date
RR	MP	RW	12/02/2021
Job No.	Scale	Sheet Size	Revision
19.058	1:250	A1	
Drawing Number			
BMD.19.058.DR.P204			