


PHASE 3 SUBJECT TO FUTURE
RESERVED MATTERS APPLICATION

This drawing is the property of Bradley Murphy Design Ltd. Copyright is reserved by them and the drawing is issued on the condition that it is not copied, reproduced, retained nor disclosed to any unauthorized person either wholly or in part without the consent of Bradley Murphy Design Ltd.

- NOTES:
- THIS DRAWING IS BASED ON:
 - BMD DR 19.058.DR.P001 OVERALL LANDSCAPE GENERAL ARRANGEMENT
 - THIS DRAWING SHOULD BE READ IN CONJUNCTION WITH ALL OTHER LANDSCAPE DRAWINGS AND DOCUMENTS
 - THIS DRAWING IS NOT INTENDED FOR CONSTRUCTION
 - DO NOT SCALE FROM THIS DRAWING
 - ANY DISCREPANCIES WITHIN THIS DRAWING OR BETWEEN THIS DRAWING AND ANY OTHER INFORMATION IS TO BE REPORTED TO BMD FOR CLARIFICATION

- SITE BOUNDARIES
- APPLICATION BOUNDARY
 - PHASE 3 OUTLINE APPLICATION BOUNDARY
 - PHASE 2 DETAILED APPLICATION BOUNDARY
 - OWNERSHIP BOUNDARY (INCLUDES PHASE 1)
 - GROUND FLOOR BUILDING OUTLINE
 - PODIUM OUTLINE
 - ROOF GARDEN BUILDING OUTLINE
 - BUILDING ENTRANCE
- CLIMBERS
- VERTICAL CLIMBERS TO GROUND FLOOR
 - SPECIES PALETTE: specified at 100 pot size
 - RESIDENTIAL ELEVATIONS (SELF CLIMBING)
 - Hydrangea petiolaris
 - Parthenocissus quinquefolia
 - STRUCTURES (SUPPORTING PLANTING)
 - Clematis montana grandiflora
 - Asarum nudiflorum
 - Wisteria sinensis
 - CLIMBERS TO PODIUM & ROOF
 - SMALL ORNAMENTAL TREES: LARGE SHRUBS
 - SPECIES PALETTE: specified at 100 pot size
 - RESIDENTIAL ELEVATIONS (SELF CLIMBING)
 - Hydrangea petiolaris
 - Parthenocissus quinquefolia
 - STRUCTURES (SUPPORTING PLANTING)
 - Clematis montana grandiflora
 - Asarum nudiflorum
 - Wisteria sinensis
 - VERTICAL CLIMBERS TO PODIUM
 - SPECIES PALETTE: specified at 100 pot size
 - RESIDENTIAL ELEVATIONS (SELF CLIMBING)
 - Hydrangea petiolaris
 - Parthenocissus quinquefolia
 - STRUCTURES (SUPPORTING PLANTING)
 - Clematis montana grandiflora
 - Asarum nudiflorum
 - Wisteria sinensis
 - VERTICAL CLIMBERS TO ROOF GARDENS
 - SPECIES PALETTE: specified at 100 pot size
 - RESIDENTIAL ELEVATIONS (SELF CLIMBING)
 - Hydrangea petiolaris
 - Parthenocissus quinquefolia
 - STRUCTURES (SUPPORTING PLANTING)
 - Clematis montana grandiflora
 - Asarum nudiflorum
 - Wisteria sinensis
- TRAILING PLANTS
- TRAILING SHRUB MIX TO LARGE ROOF GARDENS
 - INTERNAL EDGES & PODIUM EDGES
 - SPECIES PALETTE: specified at 20 pot size
 - Clematis x carmentis 'avalanche'
 - Trachelospermum jasminoides
 - Lonicera japonica 'Halliana'
 - Aubrieta deltoidea
 - Rosmarinus prostratus
- FURNITURE
- TIMBER PERGOLA STRUCTURES ON ROOF TERRACES

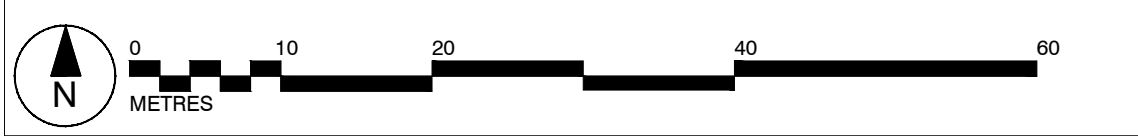

Rev	Description		Date
Purpose of Issue			
PLANNING			
Bradley Murphy Design Ltd 6 The Courtyard Hatton Technology Park Dark Lane Hatton Warwickshire CV35 8XB			
t: 01926 676496 e: info@bradleymurphydesign.co.uk www.bradleymurphydesign.co.uk			
Client			
METROPOLITAN THAMES VALLEY HOUSING			
Project FORMER SHREDDED WHEAT FACTORY - SOUTH SITE, PHASE 2 & 3			
Drawing Title			
VERTICAL PLANTING PLAN			
Drawn	Checked	Approved	Date
RR	MP	RW	12/02/2021
Job No.	Scale	Sheet Size	Revision
19.058	1:500	A1	
Drawing Number			
BMD.19.058.DR.P205			

