


REVISIONS:

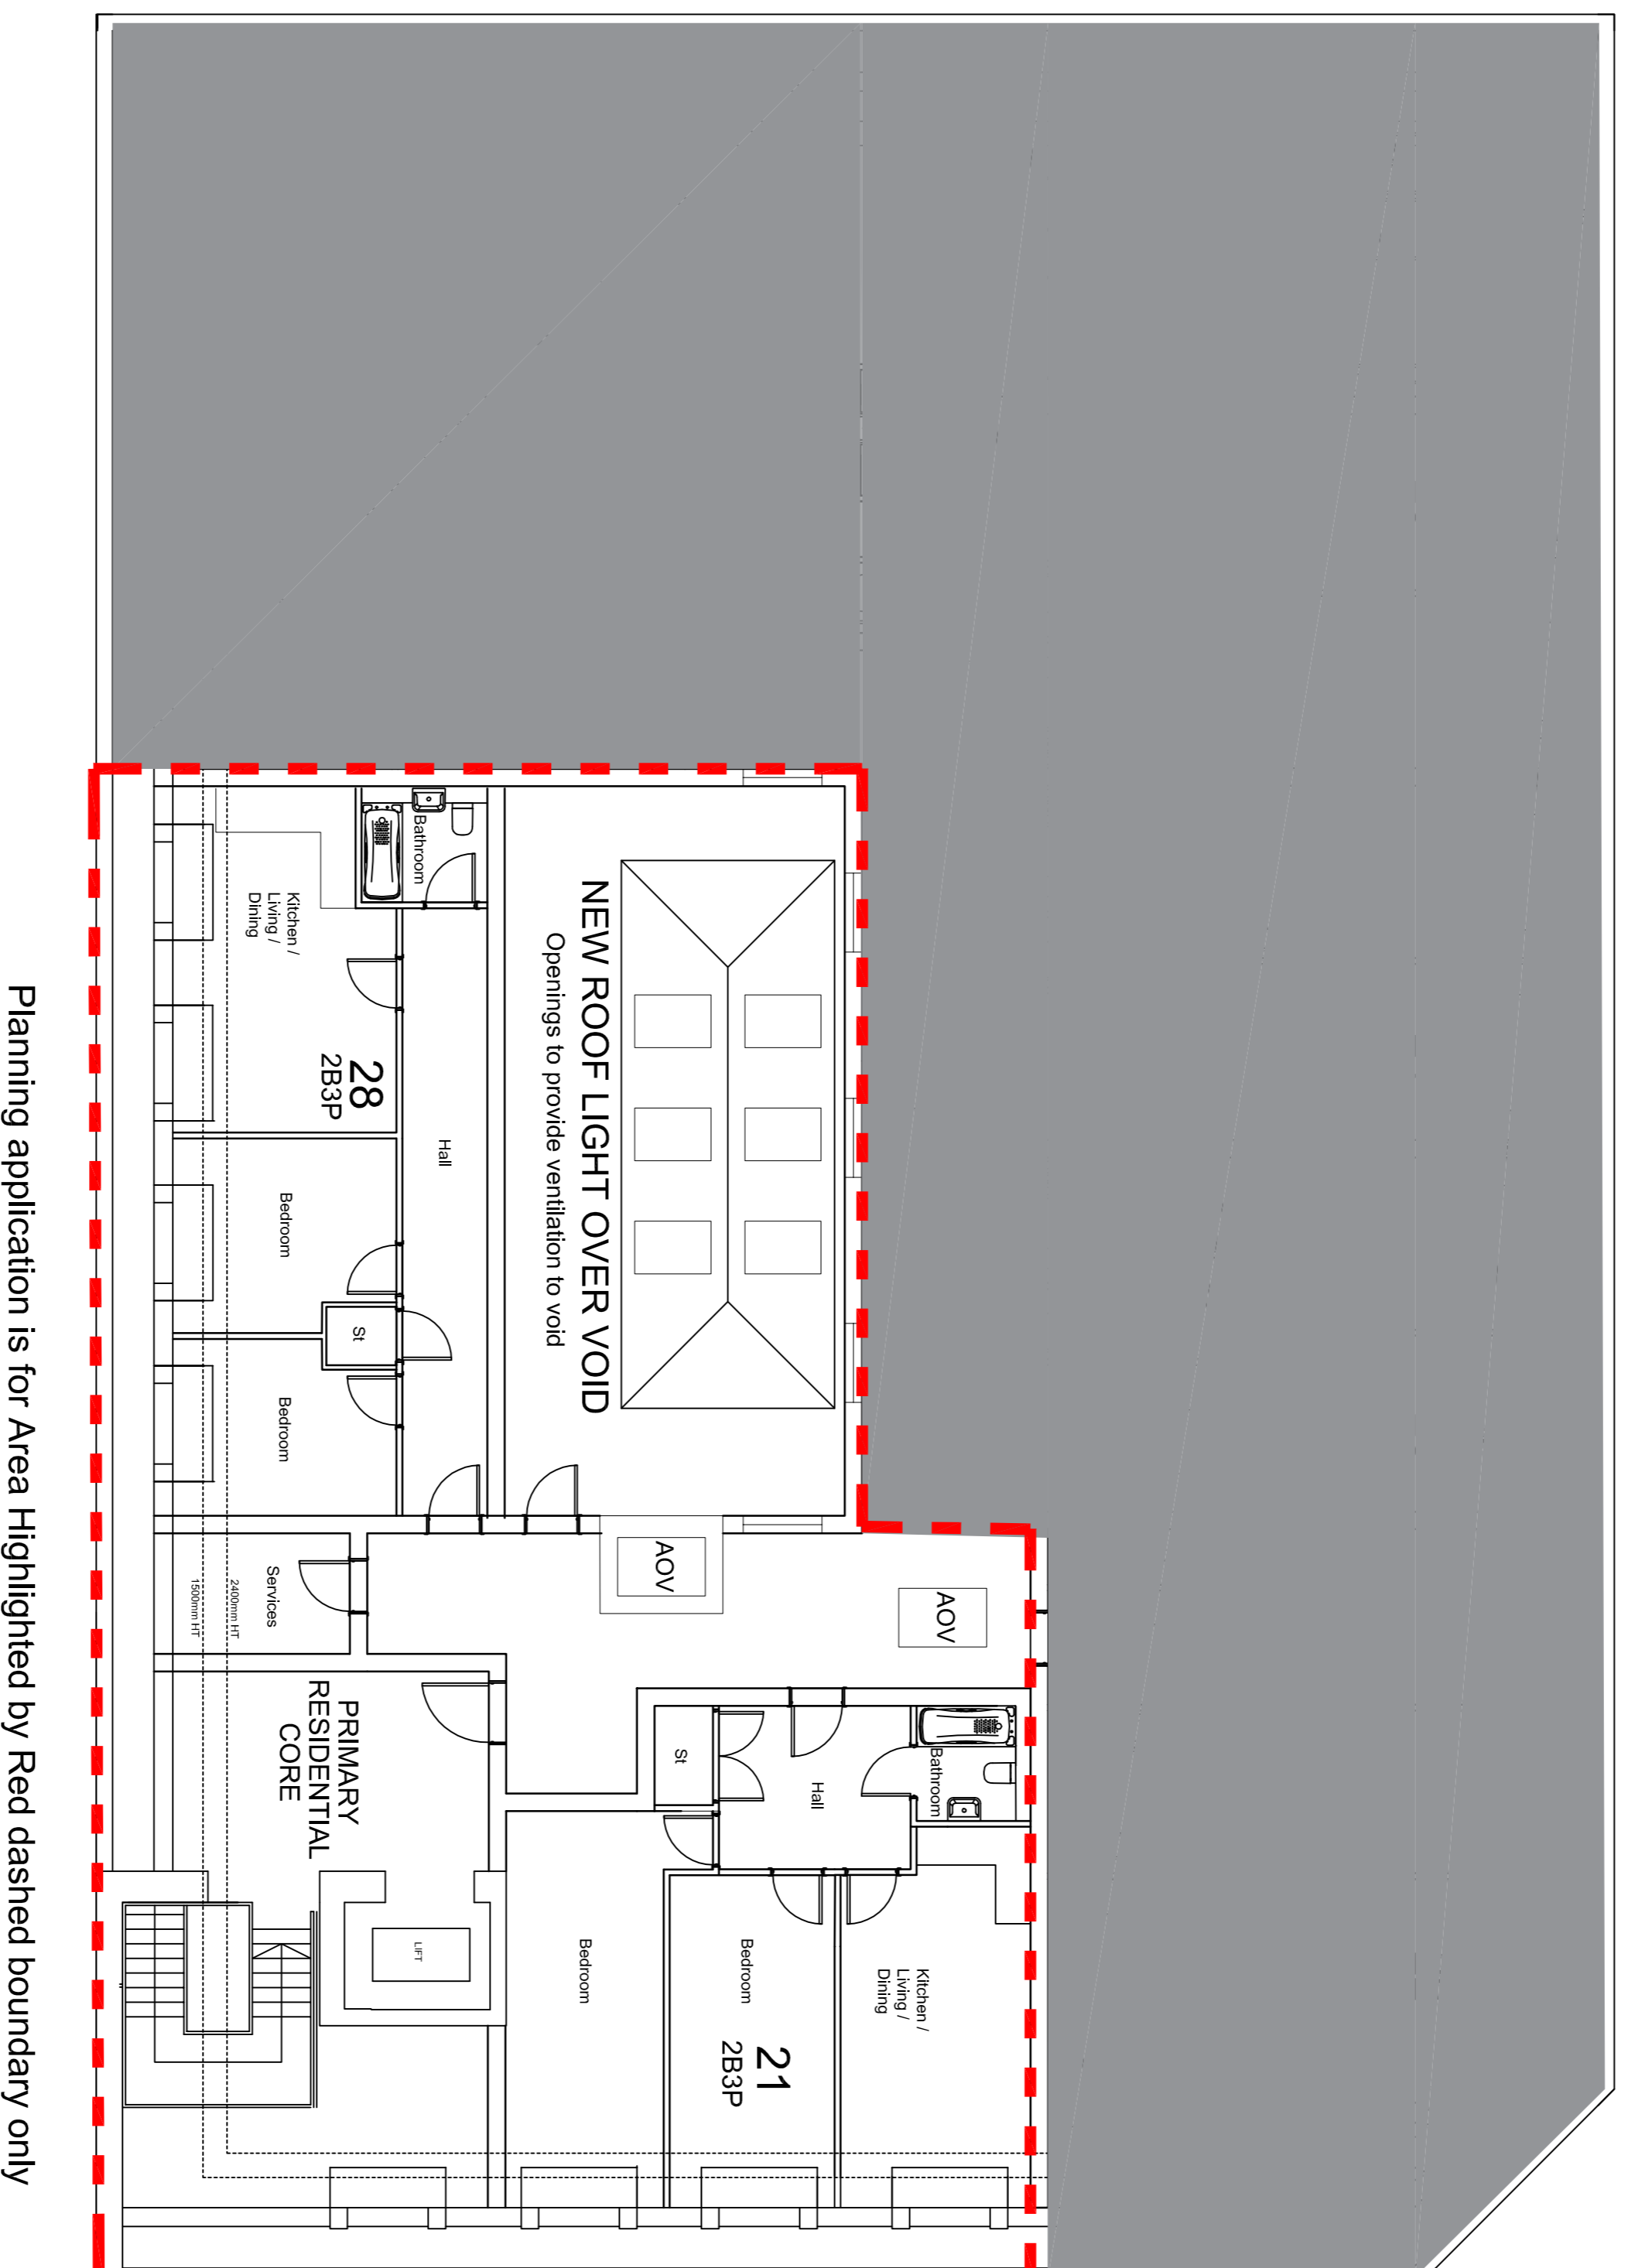

Planning application is for Area Highlighted by Red dashed boundary only



head office:
 the old stone masons, 10 suttons sq
 100, south wales, newport, np20 4gq
 tel: 01633 851125 fax: 01633 851127

newport:
 the old stone masons, 10 suttons sq
 100, south wales, newport, np20 4gq
 tel: 01633 245020
 e-mail: info@jdwarchitects.co.uk
 w: www.jdwarchitects.co.uk

description:
 General Arrangement
 Third Floor
 Proposed - Planning

client:
 Genesis

project:
 Delphiams Store
 Welwyn Green City

drawn: SCALIC @A1
date: 1:100
sheet: of:

job no: JW984-165

