


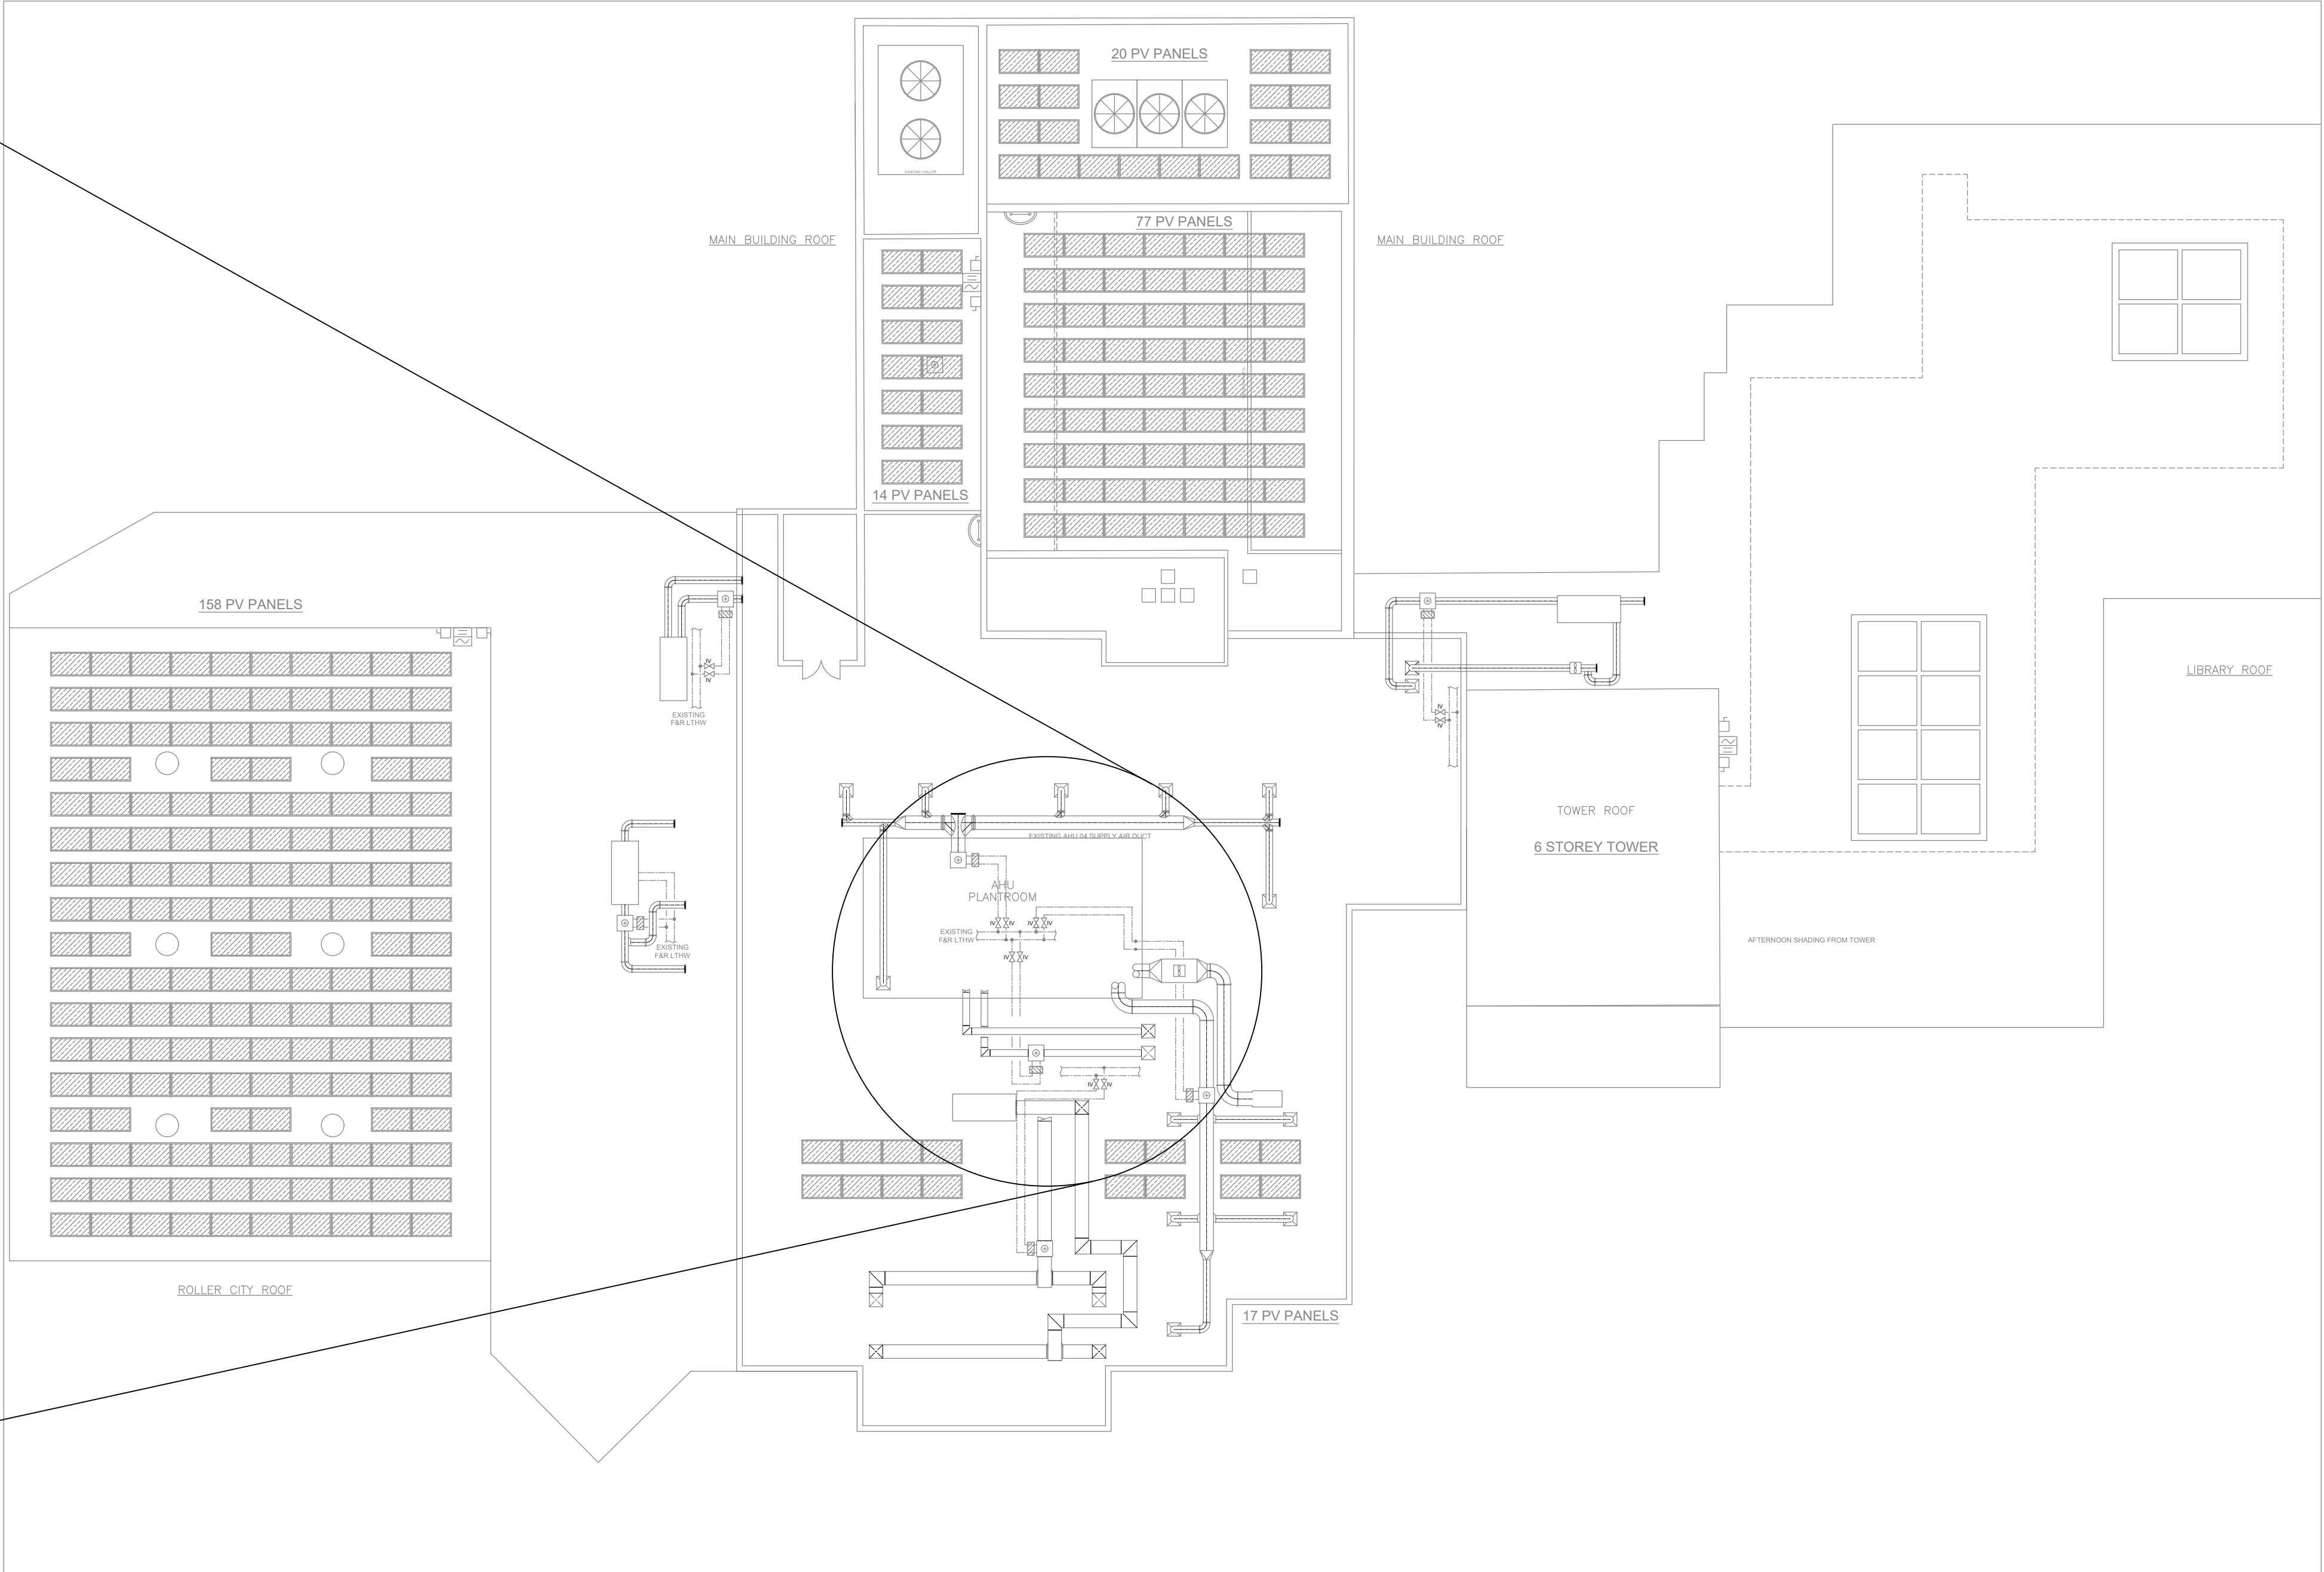

EXISTING ROOF MOUNTED PLANT
AND EQUIPMENT



COPYRIGHT ©
FIGURED DIMENSIONS ONLY ARE TO BE USED. FOR OTHER
DIMENSIONS REFER TO CA. ALL DIMENSIONS TO BE
CHECKED ON SITE PRIOR TO THE COMMENCEMENT OF WORK.
DISCREPANCIES, AMBIGUITIES OR DIFFERENCES BETWEEN
DRAWINGS, AND BETWEEN DRAWINGS AND SPECIFICATION OR
BILLS OF QUANTITIES TO BE REFERRED TO CA WITHOUT DELAY.

NOTES
1. ANY INFORMATION PROVIDED ON THE TENDER DRAWINGS ARE
INDICATIVE ONLY OF THE OUTLINE DESIGN INTENT. THE
CONTRACTOR SHALL USE THIS AS AN OUTLINE BASIS ONLY
FOR THEIR OWN DESIGN DEVELOPMENT AND THE PRODUCTION
OF DESIGN, CONSTRUCTION AND WORKING DRAWINGS - WHICH
SHALL BE DEVELOPED IN LINE WITH ALL REQUIRED BRITISH
STANDARDS, CODES OF PRACTICE, MANUFACTURERS
INSTRUCTIONS, CLIENT, ARCHITECT AND INTERIOR DESIGNER
REQUIREMENTS. TENDER DRAWINGS MUST NOT BE USED ON
SITE FOR INSTALLATION PURPOSES.

0	13.07.21	PLANNING ISSUE	SO/AD
Revision	Date	Description	Drawn/CHKD

ARCHITECTS LAYOUTS

N/A

PinnacleESP
consulting engineers
Croydon Office:
No.1 Croydon, 1st Floor, 12-16 Addiscombe, Croydon,
CR0 0XT
London Office:
Cargo Works, 1-2 Hatfields, London,
SE1 9PG
Tel: 020 8776 5500 | Fax: 020 8776 5533
Email: info@pinnacle-esp.co.uk | Web: www.pinnacle-esp.co.uk

Project:
CAMPUS WEST

Client:
WELWYN HATFIELD

Title:
ROOF LEVEL LAYOUT
EXISTING - FOR PLANNING

Revision: 0

Drawn: AD
Date: JUL '21
Scale: 1:50 @ A0

Drw No. P4252-PESP-AZ-RF-DR-ME-58-9151