




Symbol	Level above ground	Qty	Description
	7m	17	ROOF DECK COLUMN AND STREET LIGHT
	7m	2	ROOF DECK COLUMN AND TWIN STREET LIGHT
	6m	5	NEW GROUND LEVEL COLUMN AND STREET LIGHT
	6m	4	NEW GROUND LEVEL COLUMN AND STREET LIGHT IN PLACE OF EXISTING COLUMN
	3m	3	NEW STREET LIGHT MOUNTED ON STRUCTURE
	n/a	12	LIGHTING RETAINED
	n/a	4	LIGHTING TO BE REMOVED

Copyright: This drawing remains the property of Wirefield Ltd. It must not be copied, lent or distributed without the permission of Wirefield Ltd.

Disclaimer: In keeping with the Company's policy of continued improvement, Wirefield Limited reserve the right to change specifications without notice. The information contained herein is representative only of general models and does not form part of any contract.

Design Responsibility: Unless explicitly agreed in writing Wirefield Ltd. will not accept design responsibility.

Further Information: If you require more information please contact the Wirefield Technical Department on 08448 475100

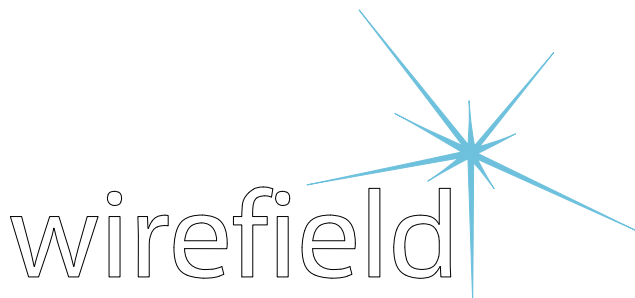

Wirefield Limited.  
Unit 38 Standard Way, Fareham  
Industrial Park, Fareham,  
Hampshire. PO16 8XG UK.  
Tel: 08448 475 100  
Sales@wirefield.co.uk  
www.wirefield.co.uk

ISSUE NO: P06	ORIG BY: ...	ORIG DATE: ...	SCALE: .not to scale..
SHEET NO: 1 OUT OF ...	MOD BY: NW	MOD DATE: 11/11/21	DOC SIZE: A3
PROJECT TITLE: Campus West MSCP Spill lighting 50% @ 0m			