


0m 4m 8m 12m 16m 20m

VISUAL SCALE 1:200 @ A1



The contractor is to check all dimensions on site and report any discrepancies to the Architect.  
All rights described in chapter IV of the copyright, designs and patents act 1988 have been generally asserted.

Notes

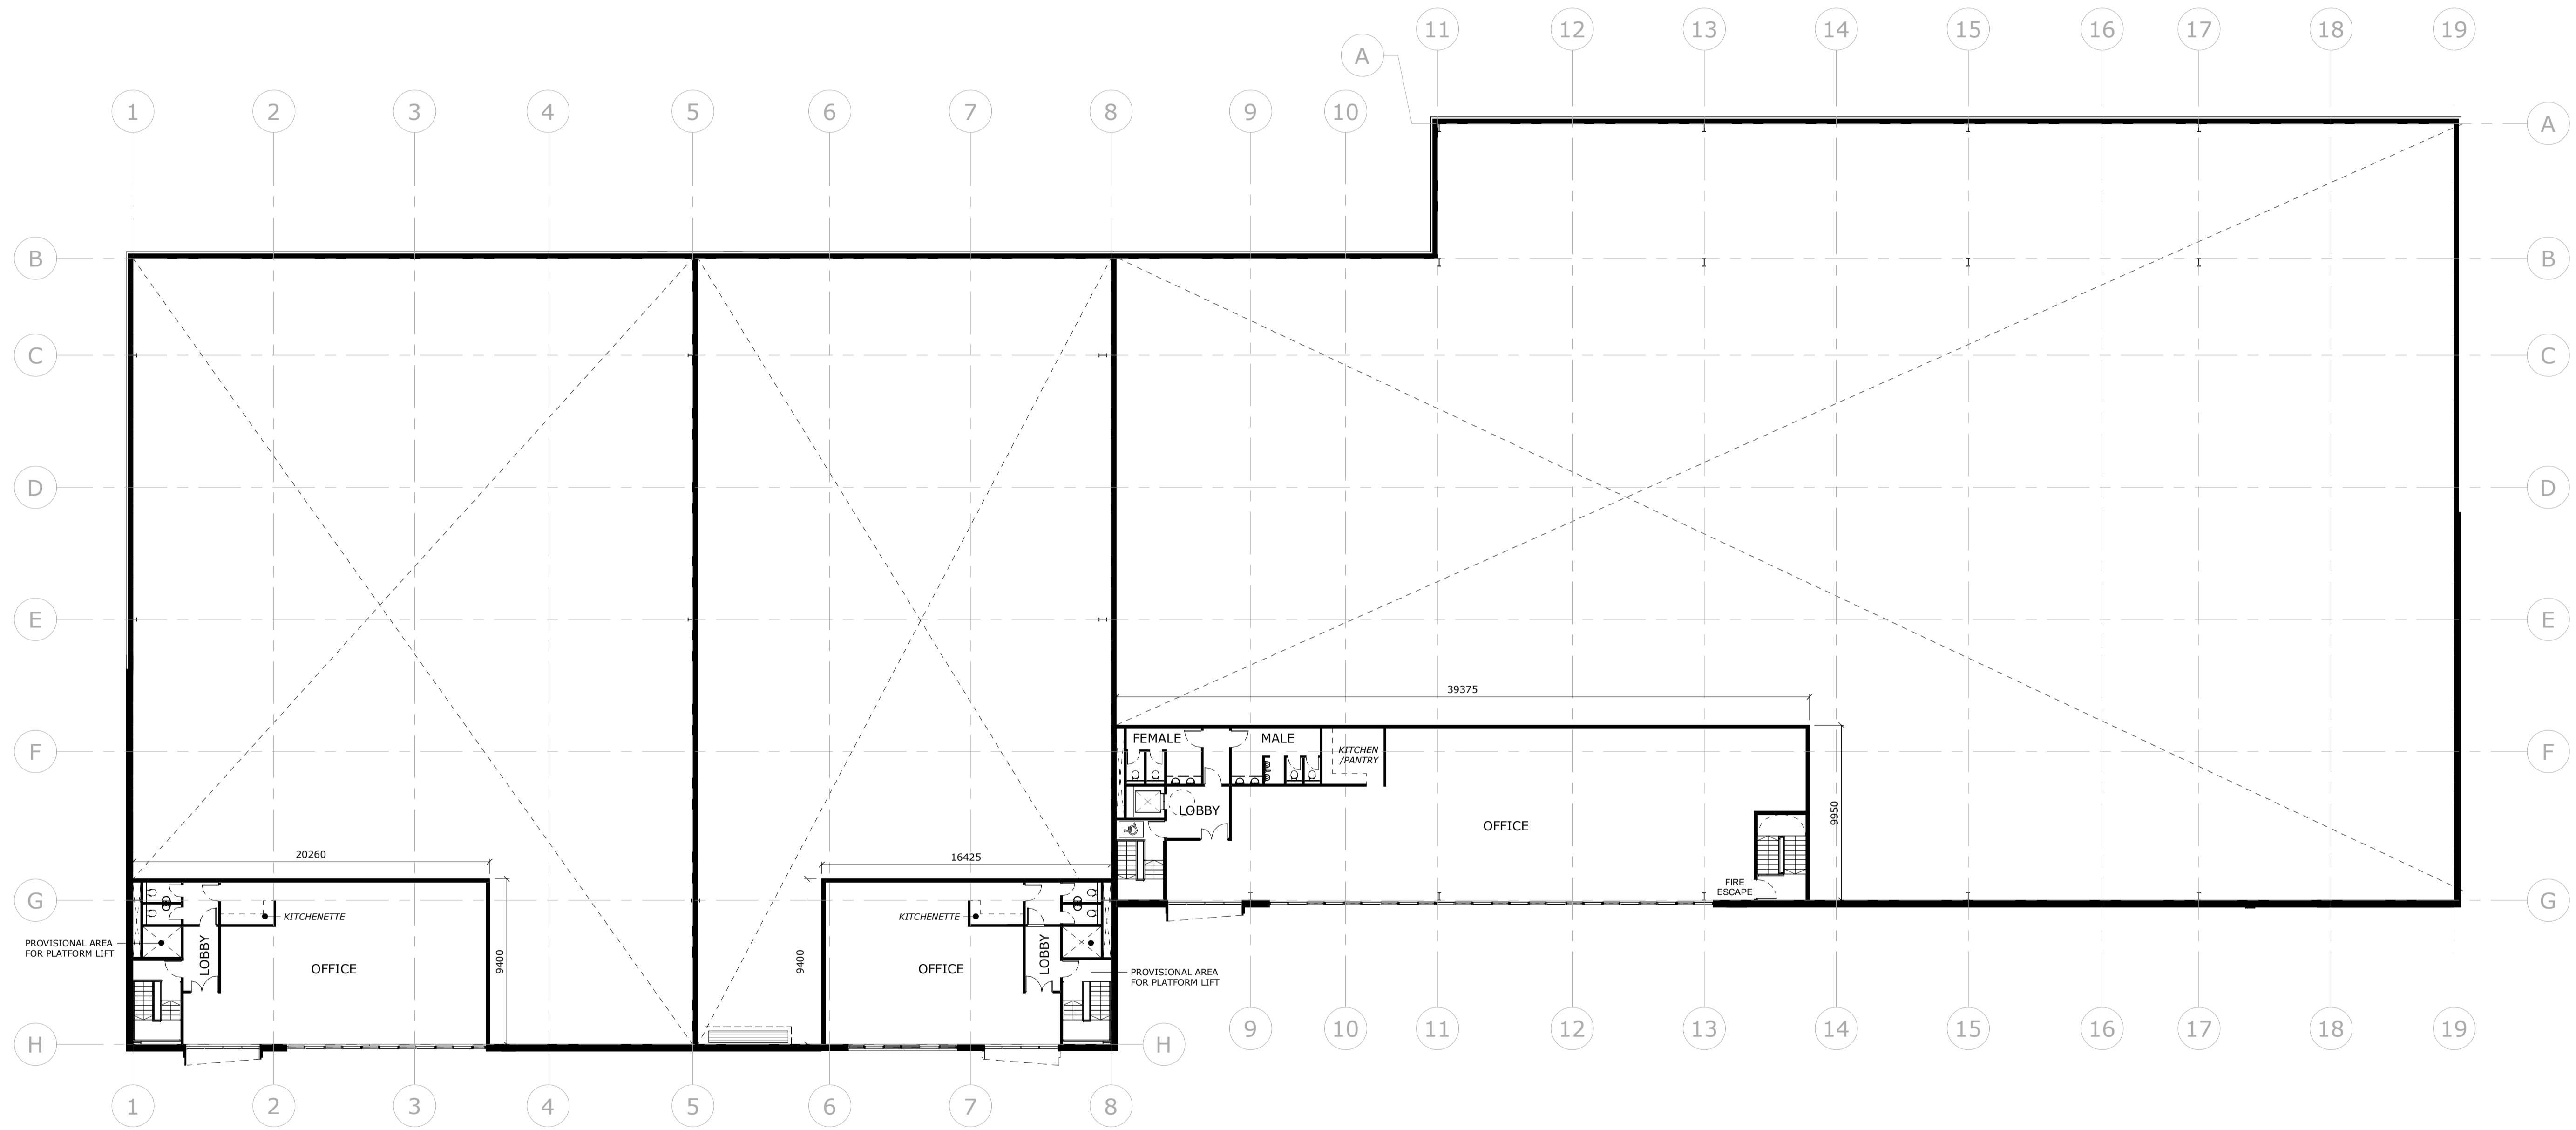

Rev	Description	Date	By	Chk
P6	Planning Submission	09/10/21	CC	JD
P5	Planning Submission	27/09/21	CC	JD
P4	Building Layout Update based on Chis report, Unit 01 PFL revised	16/08/21	CC	JD
P3	General Layout Updates, Draft Issue	03/08/21	CC	JD
P2	Preliminary Issue	18/06/21	CC	JD
P1	Preliminary Issue	04/06/21	CC	JD

3rd Floor  
7-15 Rosebery Avenue  
London EC1R 4SP  
Telephone +44(0)203 8746707  
Website www.jeffersonsheard.com



Project  
Tewin Road, Welwyn Garden City

Drawing  
First Floor GA Plan - As Proposed

Scale 1 : 200	Drawn CC	Date JUNE 21
Drawing Purpose PLANNING SUBMISSION	Status S5	
Ref 1734-JSA-WY-XX-DR-A-02202	Rev. P6	